


NOTE : DISCREPANCY ON ALL DIMENSIONS & SPECIFICATIONS
ARCHITECTURAL, STRUCTURAL, SANITARY, ELECTRICAL,
MECHANICAL ETC.) SHALL BE SUBJECT FOR VERIFICATION
DO NOT SCALE!
NOTE : ALL DIMENSIONS ON THESE DRAWINGS SHALL HAVE PRECEDENCE OVER SCALED
DIMENSIONS. CONTRACTORS SHALL VERIFY AND BE RESPONSIBLE FOR ALL DIMENSIONS
AND CONDITIONS ON THE JOB. THE DESIGNER MUST BE NOTIFIED IMMEDIATELY OF ANY
VARIATIONS FROM THE DIMENSIONS AND CONDITIONS SHOWN BY THESE DRAWINGS.

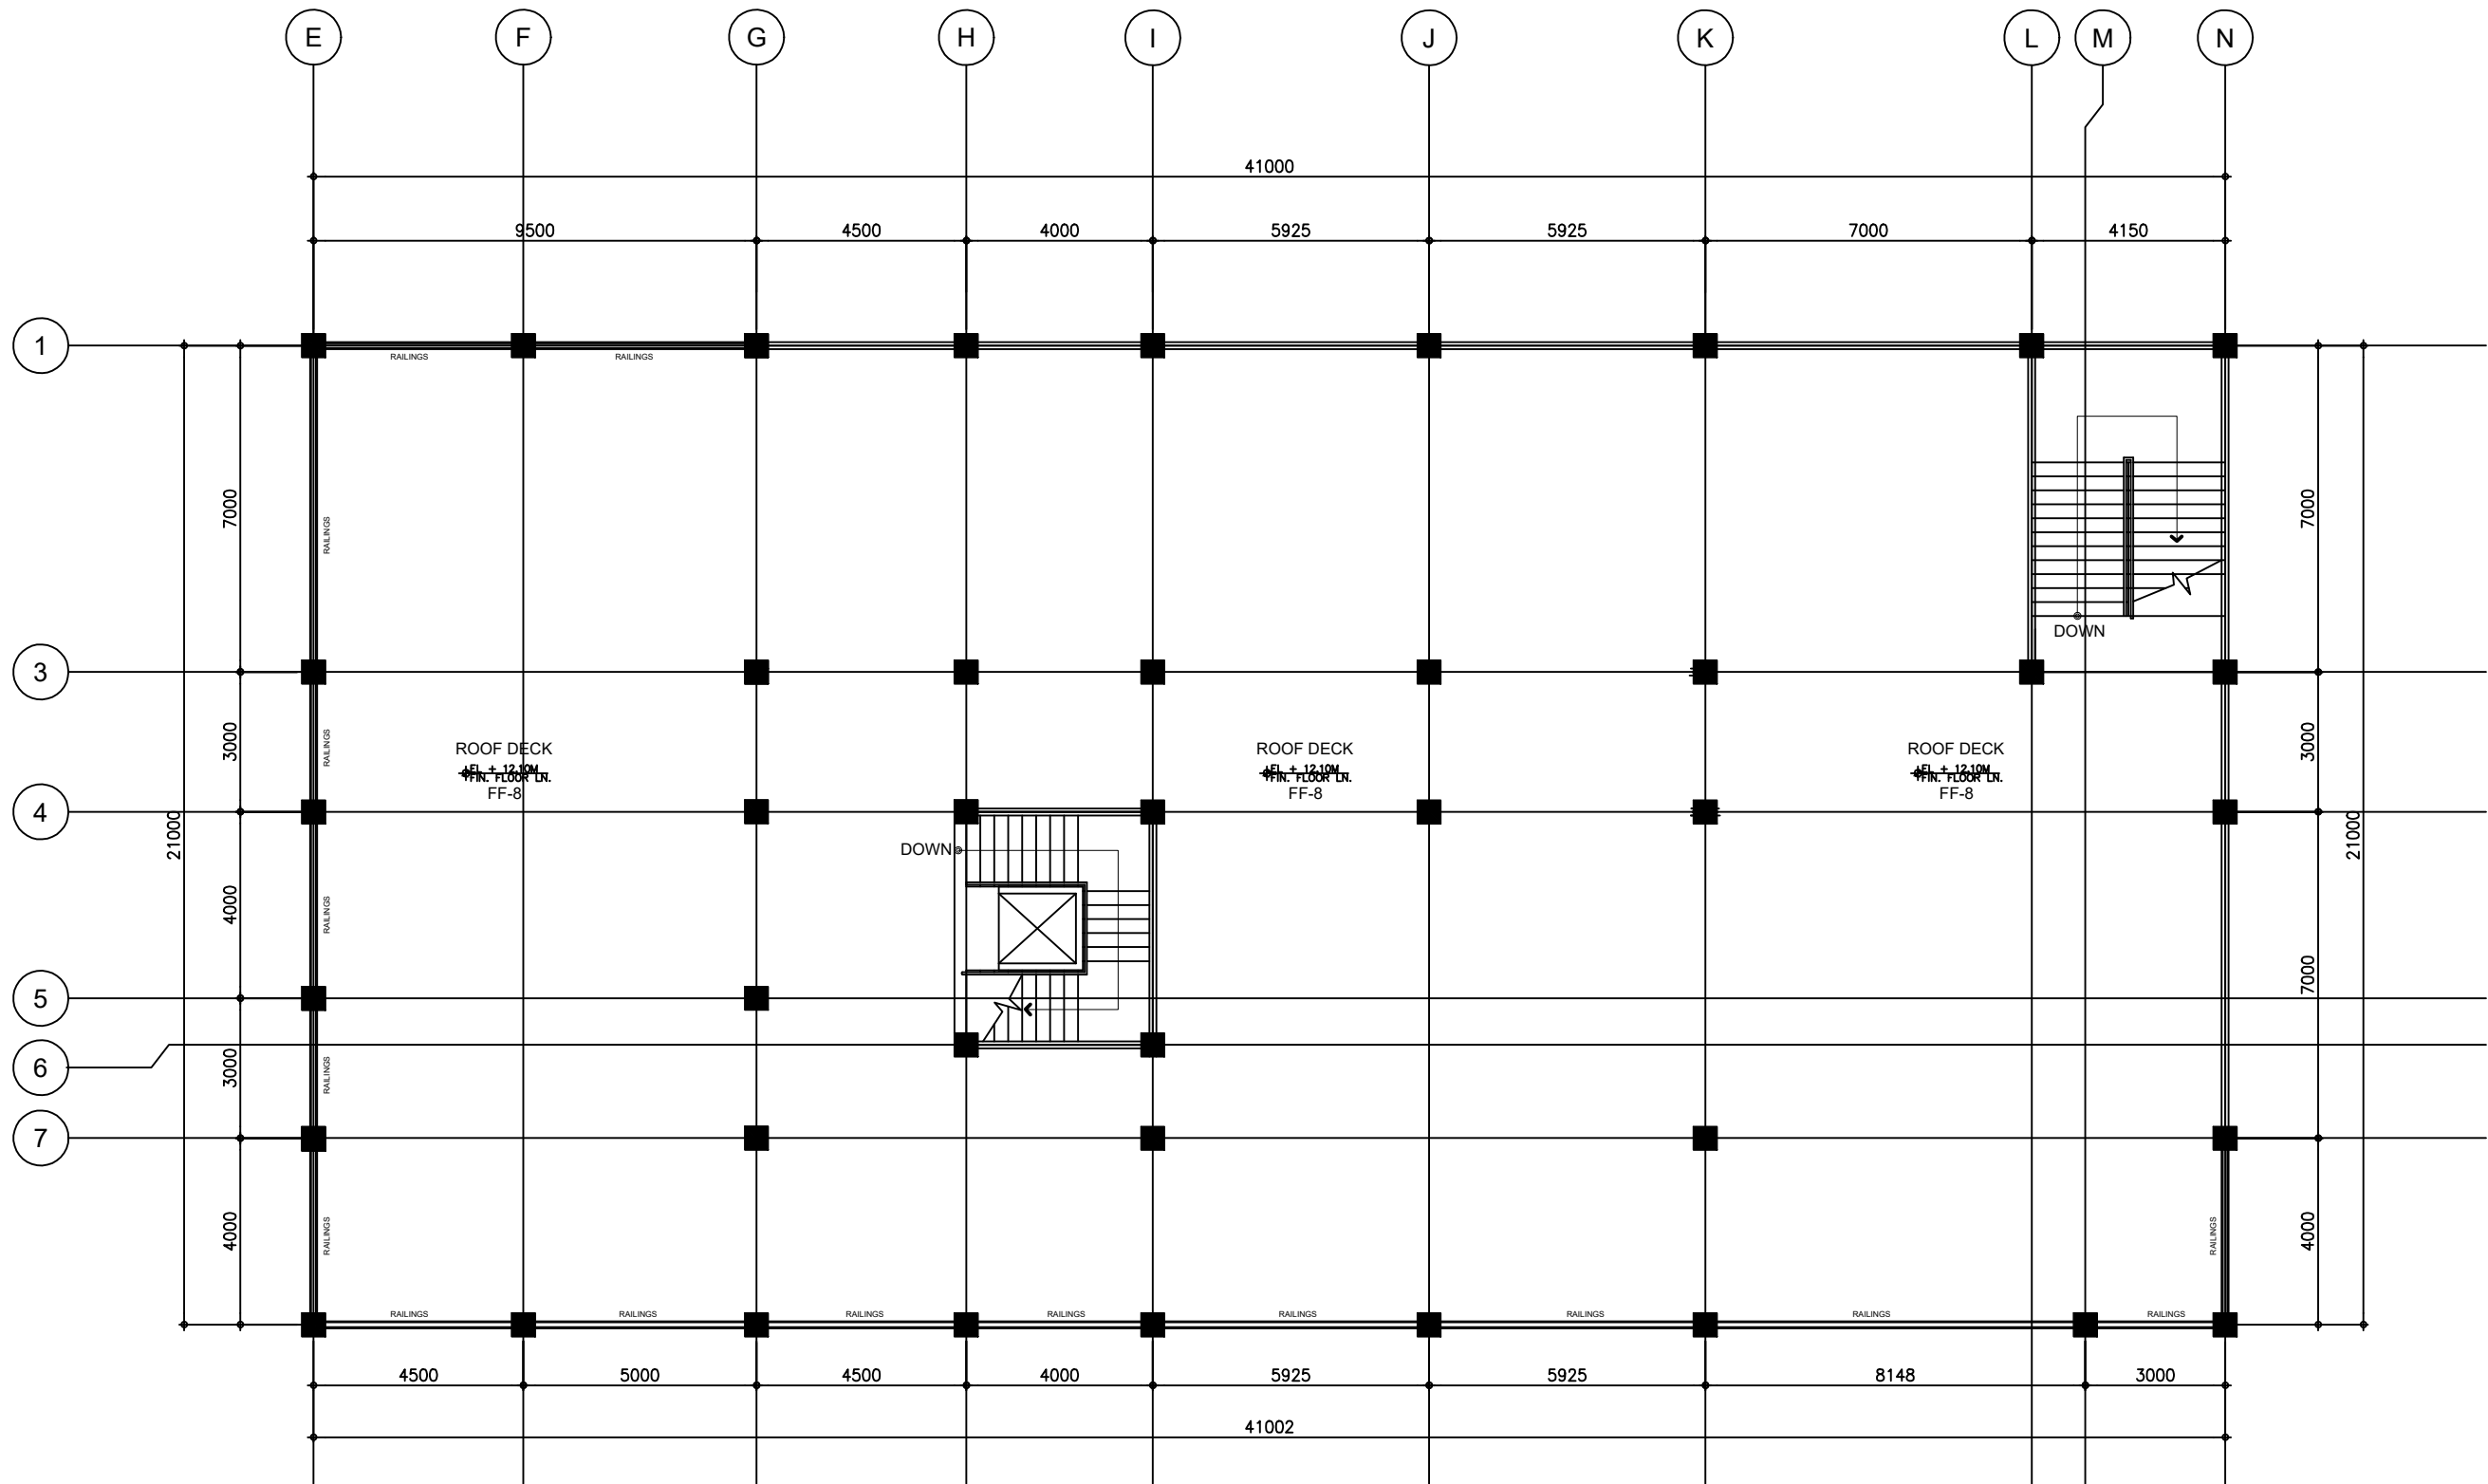

1 R O O F D E C K P L A N
A 5 SCALE 1:150 MTS

J:\logo-bpsu.png

BATAAN PENINSULA STATE UNIVERSITY

TECHNICAL WORKING GROUP FOR INFRASTRUCTURE

CAPITOL COMPOUND, BRGY. TENEJERO, CITY OF BALANGA, BATAAN,
E-MAIL: bpsu.twginfo2016@gmail.com/ bpsupes2017@gmail.com
TELEPHONE NO. : (0477) 237-15-98

FLOOR FINISH SCHEDULE (FOR ARCHITECT'S APPROVAL)				WALL FINISH SCHEDULE (FOR ARCHITECT'S APPROVAL)					
FF-1	60 x 60 CERAMIC NON-SKID TILES (DARK COLOR)			WF-1	SAND BLAST FINISH				
FF-2	60 cm x 60 cm POLISHED CERAMIC TILES			WF-2	SEMI-GLOSS LATEX PAINT				
FF-3	30 cm x 30cm NON-SKID CERAMIC TILES (LIGHT COLOR)			WF-3	SMOOTH PAINTED FINISH				
FF-4	BROAD LOOMS FINISH CARPET			WF-4	TADAO ANDO CEMENT FINISH				
FF-5	VITRIFIED CERAMIC TILES (WOOD FINISH)								
FF-6	60 x 60 CERAMIC NON-SKID TILES (LIGHT COLOR)								
FF-7	60 x 60 CERAMIC NON-SKID TILES W/ ANTI SLIP THREAD NOSING								
FF-8	SMOOTH FINISH CONCRETE								

PROJECT TITLE:

CONSTRUCTION OF UNIVERSITY
RESEARCH, EXTENSION AND
DEVELOPMENT INNOVATION
CENTER AT ABUCAY CAMPUS

LOCATION:

BATAAN PENINSULA STATE UNIVERSITY (ABUCAY CAMPUS)
ABUCAY, BATAAN

STRUCTURAL ENGINEER

REG. NO :
PTR. NO :
PLACE :
TIN NO :

MASTER PLUMBER/SANITARY ENGINEER

REG. NO :
PTR. NO :
PLACE :
TIN NO :

PROFESSIONAL ELECTRICAL ENGINEER

REG. NO :
PTR. NO :
PLACE :
TIN NO :

PROFESSIONAL MECHANICAL ENGINEER

REG. NO :
PTR. NO :
PLACE :
TIN NO :

REVISION

NO.	DESCRIPTION	DATE
2		

PREPARED BY:

AR. ROXETTE S. UMEREZ
ARCHITECT 1, BPSU TWG

REG. NO :
PTR. NO :
PLACE :

CHECKED BY:

AR. JO-ANA MARI Z. TANEGA
ARCHITECT 1, PPES OFFICE

REG. NO :
PTR. NO :
PLACE :

NOTED BY:

ENGR. ALFREDO D. VALENTOS
DIRECTOR, PPES

RECOMMENDED BY:

DR. EDMUNDO C. TUNGOL
VICE PRESIDENT ADMIN. & FINANCE

APPROVED BY:

DR. GREGORIO J. RODIS
UNIVERSITY PRESIDENT

REPUBLIC ACT 9266.

NOTE: THIS DRAWING, AS AN INSTRUMENT OF SERVICE
IS THE PROPERTY OF : BATAAN PENINSULA STATE
UNIVERSITY AND AS SUCH MUST NOT BE
REPRODUCED OR COPIED IN PART OR IN WHOLE
WITHOUT THEIR PERMISSION ALL DRAWINGS ARE
TO BE RETURNED WHEN NO LONGER IN USE,

SHEET CONTENT:


• ROOF DECK PLAN

SHEET NUMBER:

A5

NOTE : DIMENSIONS ON THESE DRAWINGS SHALL HAVE PRECEDENCE OVER SCALED DIMENSIONS. CONTRACTORS SHALL VERIFY AND BE RESPONSIBLE FOR ALL DIMENSIONS AND CONDITIONS ON THE JOB. THE DESIGNER MUST BE NOTIFIED IMMEDIATELY OF ANY VARIATIONS FROM THE DIMENSIONS AND CONDITIONS SHOWN BY THESE DRAWINGS.

NOTE : DISCREPANCY ON ALL DRAWINGS & SPECIFICATIONS (ARCHITECTURAL, STRUCTURAL, SANITARY, ELECTRICAL, MECHANICAL ETC.) SHALL BE SUBJECT FOR VERIFICATION DO NOT SCALE!

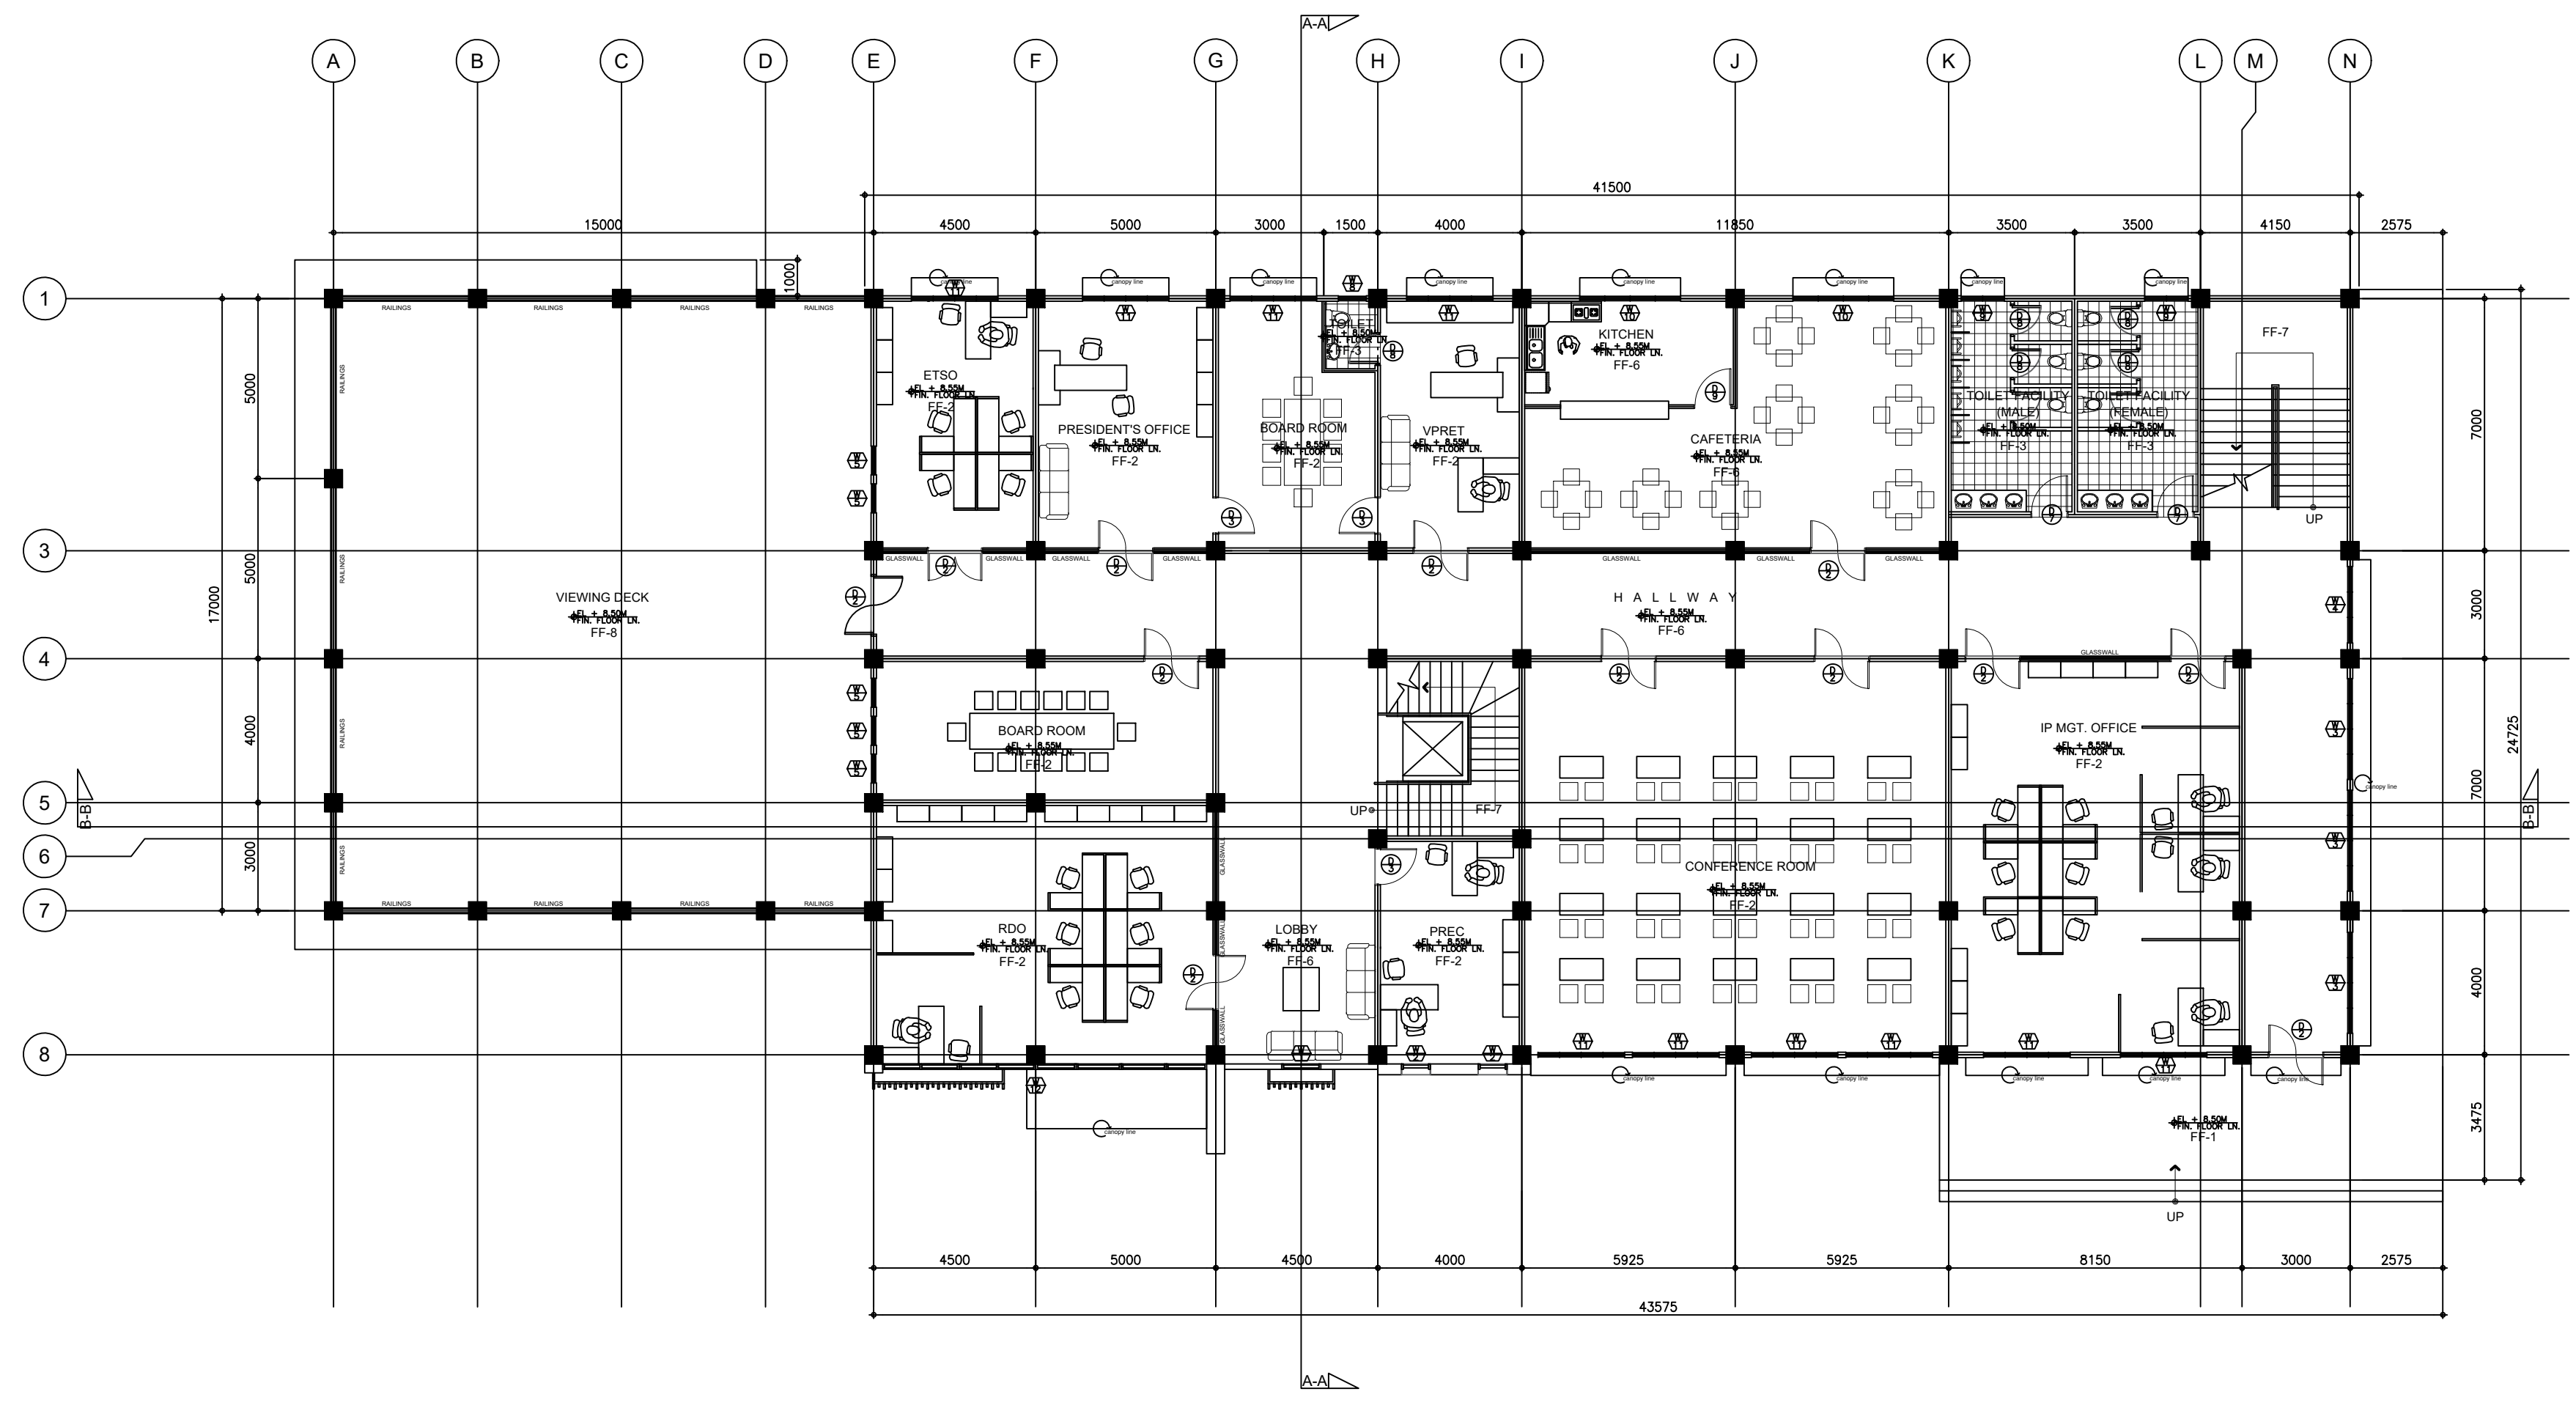

1 SECOND FLOOR PLAN
A 4 SCALE 1:150 MTS

J:\logo-bpsu.png	FLOOR FINISH SCHEDULE (FOR ARCHITECT'S APPROVAL)		WALL FINISH SCHEDULE (FOR ARCHITECT'S APPROVAL)			
	FF-1	60 x 60 CERAMIC NON-SKID TILES (DARK COLOR)	WF-1	SAND BLAST FINISH		
	FF-2	60 cm x 60 cm POLISHED CERAMIC TILES	WF-2	SEMI-GLOSS LATEX PAINT		
	FF-3	30 cm x 30cm NON-SKID CERAMIC TILES (LIGHT COLOR)	WF-3	SMOOTH PAINTED FINISH		
	FF-4	BROAD LOOMS FINISH CARPET	WF-4	TADAO ANDO CEMENT FINISH		
	FF-5	VITRIFIED CERAMIC TILES (WOOD FINISH)				
	FF-6	60 x 60 CERAMIC NON-SKID TILES (LIGHT COLOR)				
	FF-7	60 x 60 CERAMIC NON-SKID TILES W/ ANTI SLIP THREAD NOSING				
	FF-8	SMOOTH FINISH CONCRETE				
BATAAN PENINSULA STATE UNIVERSITY TECHNICAL WORKING GROUP FOR INFRASTRUCTURE CAPITOL COMPOUND, BRGY. TENEJERO, CITY OF BALANGA, BATAAN, E-MAIL: bpsu.twginfo2016@gmail.com/ bpsupes2017@gmail.com TELEPHONE NO. : (0477) 237-15-98						

PROJECT TITLE:
CONSTRUCTION OF UNIVERSITY
RESEARCH, EXTENSION AND
DEVELOPMENT INNOVATION
CENTER AT ABUCAY CAMPUS

LOCATION:
BATAAN PENINSULA STATE UNIVERSITY (ABUCAY CAMPUS)
ABUCAY, BATAAN

STRUCTURAL ENGINEER
REG. NO. :
P.R. NO. :
PLACE :
TIN NO. :

MASTER PLUMBER/SANITARY ENGINEER
REG. NO. :
P.R. NO. :
PLACE :
TIN NO. :

PROFESSIONAL ELECTRICAL ENGINEER
REG. NO. :
P.R. NO. :
PLACE :
TIN NO. :

PROFESSIONAL MECHANICAL ENGINEER
REG. NO. :
P.R. NO. :
PLACE :
TIN NO. :

REVISION
NO. DESCRIPTION DATE
2

PREPARED BY:
AR. ROXETTE S. UMEREZ
ARCHITECT 1, BPSU TWG
REG. NO. :
P.R. NO. :
PLACE :
CHECKED BY:
AR. JO-ANA MARI Z. TANEGA
ARCHITECT 1, PPES OFFICE
REG. NO. :
P.R. NO. :
PLACE :
NOTED BY:

ENGR. ALFREDO D. VALENTOS
DIRECTOR, PPES

RECOMMENDED BY:
DR. EDMUNDO C. TUNGOL
VICE PRESIDENT ADMIN. & FINANCE


APPROVED BY:
DR. GREGORIO J. RODIS
UNIVERSITY PRESIDENT

REPUBLIC ACT 9266.
NOTE: THIS DRAWING, AS AN INSTRUMENT OF SERVICE, IS THE PROPERTY OF : BATAAN PENINSULA STATE UNIVERSITY AND AS SUCH MUST NOT BE REPRODUCED OR COPIED IN PART OR IN WHOLE WITHOUT THEIR PERMISSION ALL DRAWINGS ARE TO BE RETURNED WHEN NO LONGER IN USE,

SHEET CONTENT: SHEET NUMBER:
• SECOND FLOOR PLAN A4

NOTE : DIMENSIONS ON THESE DRAWINGS SHALL HAVE PRECEDENCE OVER SCALED DIMENSIONS. CONTRACTORS SHALL VERIFY AND BE RESPONSIBLE FOR ALL DIMENSIONS AND CONDITIONS ON THE JOB. THE DESIGNER MUST BE NOTIFIED IMMEDIATELY OF ANY VARIATIONS FROM THE DIMENSIONS AND CONDITIONS SHOWN BY THESE DRAWINGS.

NOTE : DISCREPANCY ON ALL DRAWINGS & SPECIFICATIONS (ARCHITECTURAL, STRUCTURAL, SANITARY, ELECTRICAL, MECHANICAL ETC.) SHALL BE SUBJECT FOR VERIFICATION AND NOT SCALE!

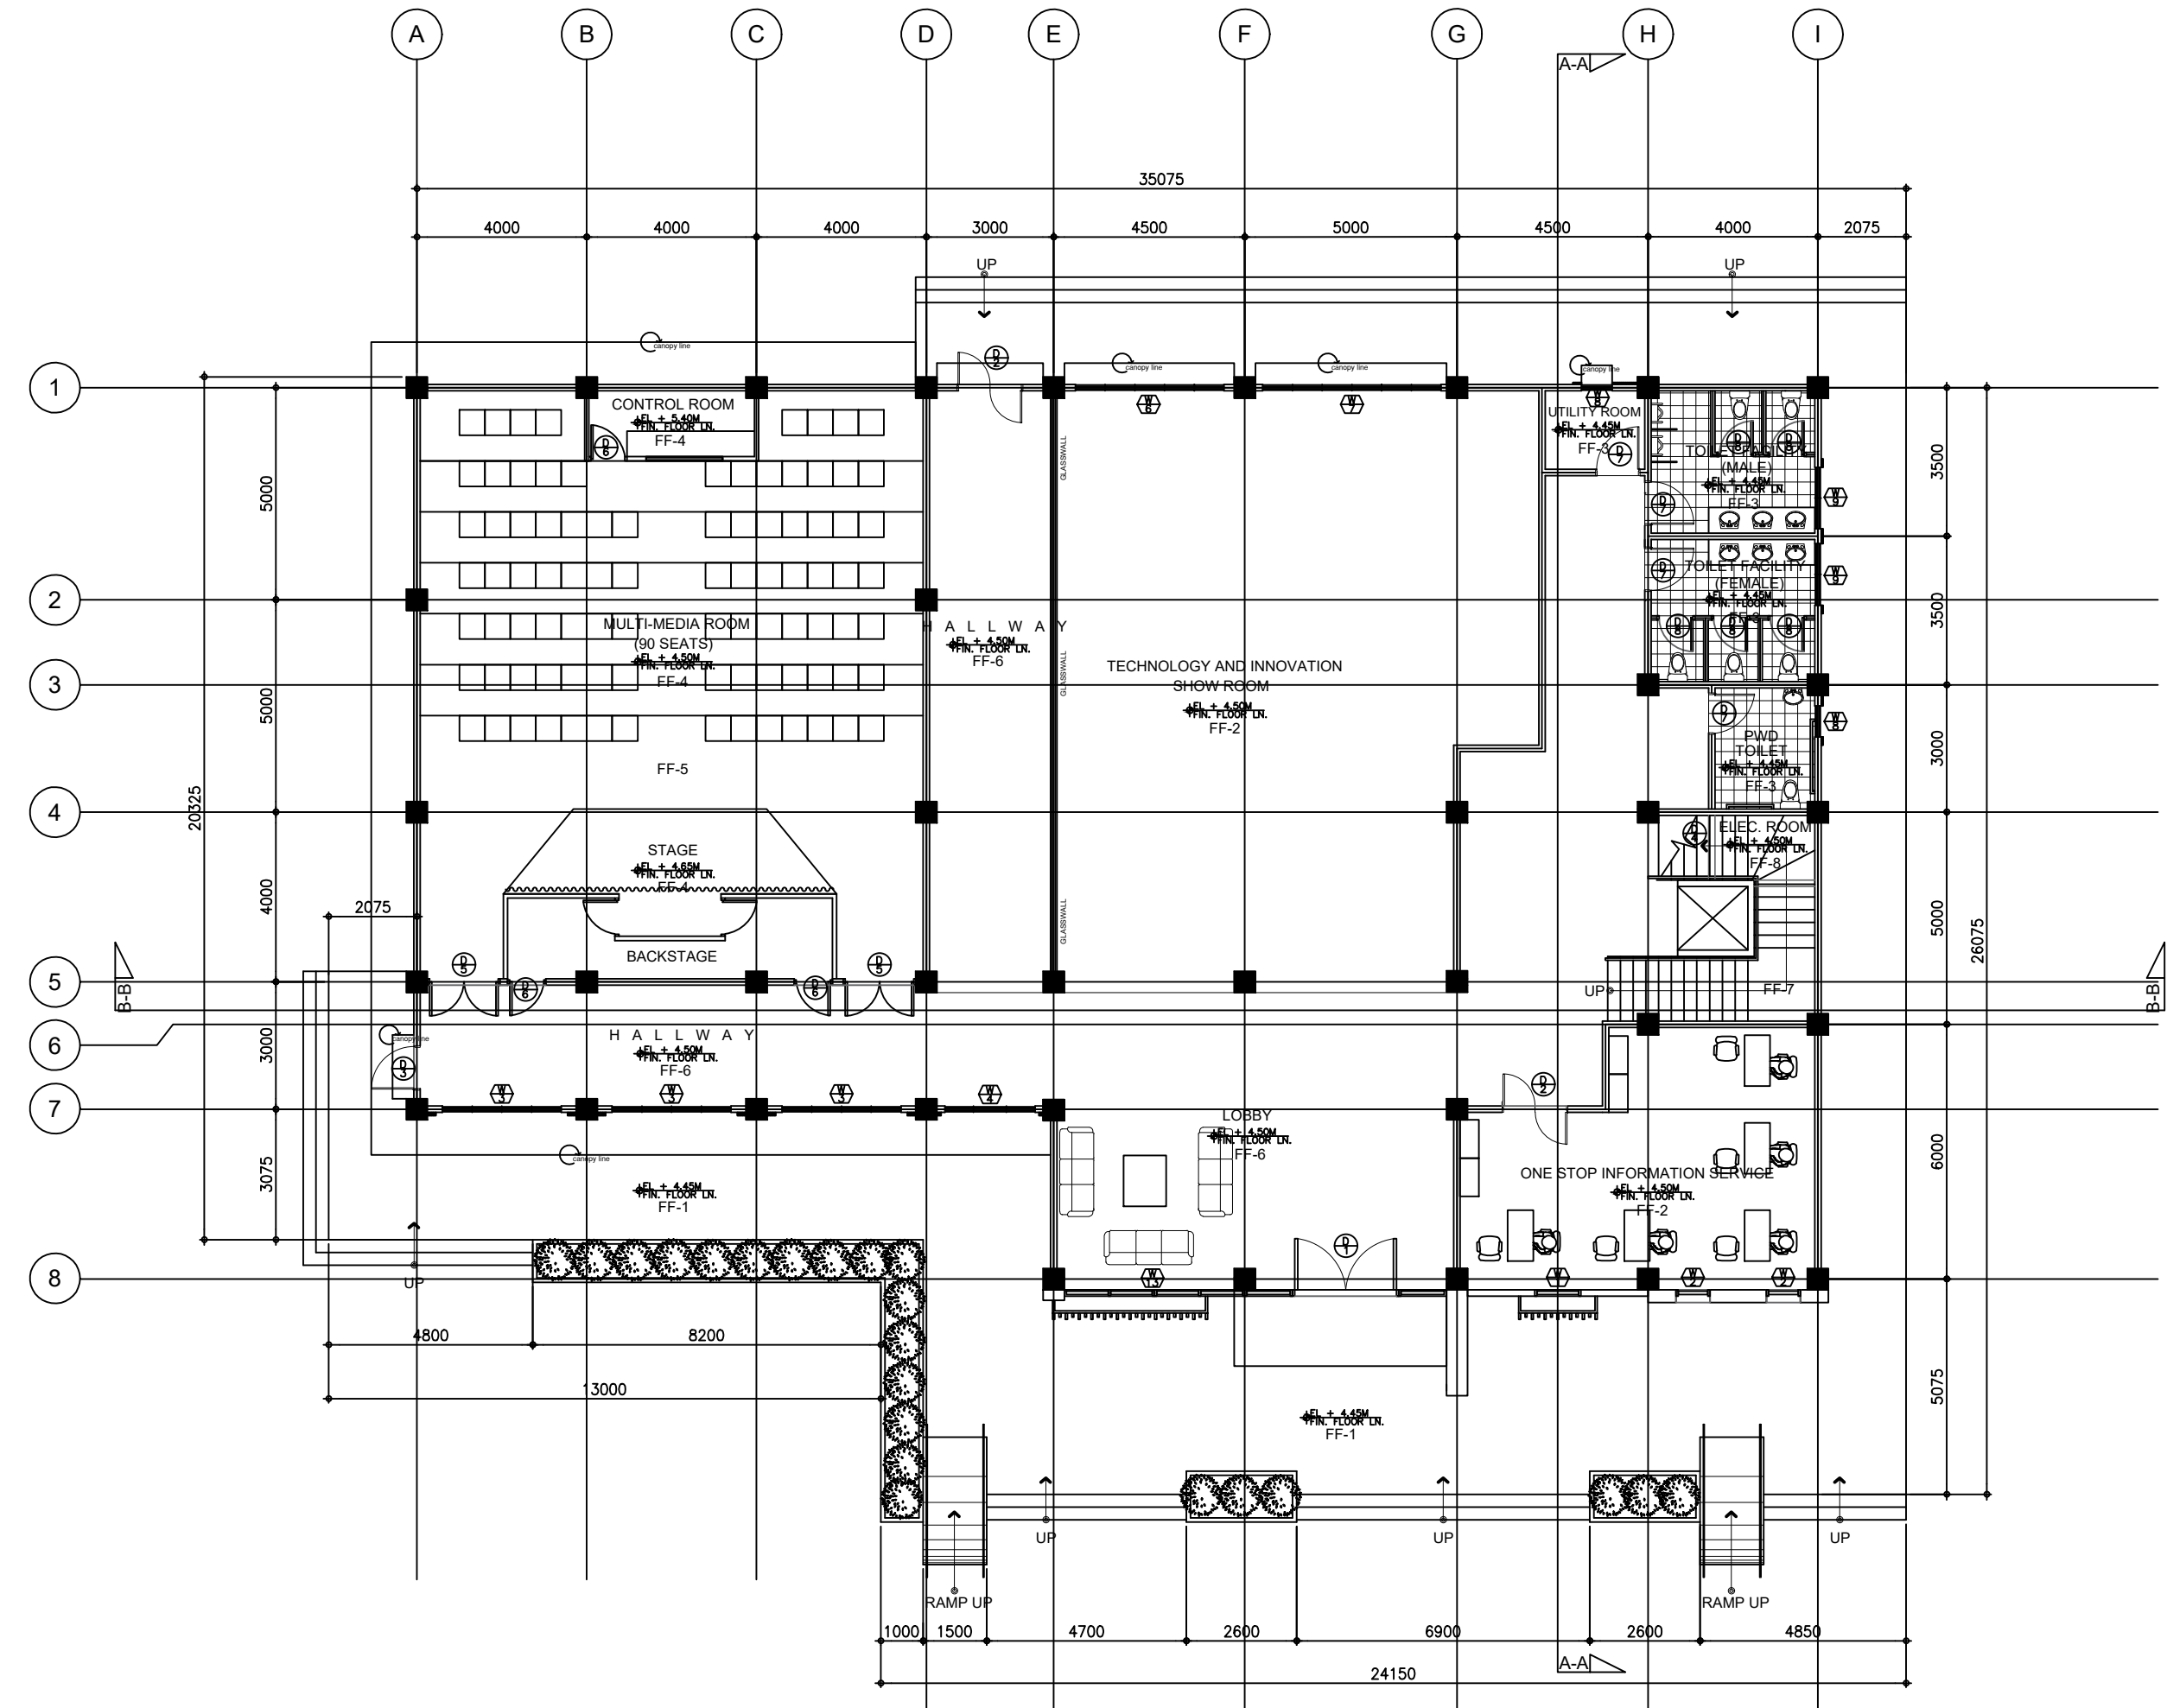

1 G R O U N D F L O O R P L A N
A 3 SCALE 1:150 MTS

J:\logo-bpsu.png BATAAN PENINSULA STATE UNIVERSITY TECHNICAL WORKING GROUP FOR INFRASTRUCTURE CAPITOL COMPOUND, BRGY. TENEJERO, CITY OF BALANGA, BATAAN, E-MAIL: bpsu.twinfo2016@gmail.com/ bpsupes2017@gmail.com TELEPHONE NO. : (047) 237-15-98	FLOOR FINISH SCHEDULE (FOR ARCHITECT'S APPROVAL)		WALL FINISH SCHEDULE (FOR ARCHITECT'S APPROVAL)			
	FF-1	60 x 60 CERAMIC NON-SKID TILES (DARK COLOR)	WF-1	SAND BLAST FINISH		
	FF-2	60 cm x 60 cm POLISHED CERAMIC TILES	WF-2	SEMI-GLOSS LATEX PAINT		
	FF-3	30 cm x 30cm NON-SKID CERAMIC TILES (LIGHT COLOR)	WF-3	SMOOTH PAINTED FINISH		
	FF-4	BROAD LOOMS FINISH CARPET	WF-4	TADAO ANDO CEMENT FINISH		
	FF-5	VITRIFIED CERAMIC TILES (WOOD FINISH)				
	FF-6	60 x 60 CERAMIC NON-SKID TILES (LIGHT COLOR)				
	FF-7	60 x 60 CERAMIC NON-SKID TILES W/ ANTI SLIP THREAD NOSING				
	FF-8	SMOOTH FINISH CONCRETE				

PROJECT TITLE:
CONSTRUCTION OF UNIVERSITY
RESEARCH, EXTENSION AND
DEVELOPMENT INNOVATION
CENTER AT ABUCAY CAMPUS

LOCATION:
BATAAN PENINSULA STATE UNIVERSITY (ABUCAY CAMPUS)
ABUCAY, BATAAN

STRUCTURAL ENGINEER
REG. NO. :
PTR. NO. :
PLACE :
TIN NO. :

MASTER PLUMBER/SANITARY ENGINEER
REG. NO. :
PTR. NO. :
PLACE :
TIN NO. :

PROFESSIONAL ELECTRICAL ENGINEER
REG. NO. :
PTR. NO. :
PLACE :
TIN NO. :

PROFESSIONAL MECHANICAL ENGINEER
REG. NO. :
PTR. NO. :
PLACE :
TIN NO. :

REVISION
NO. DESCRIPTION DATE
2

PREPARED BY:
AR. ROXETTE S. UMEREZ
ARCHITECT 1, BPSU TWG
REG. NO. :
PTR. NO. :
PLACE :

CHECKED BY:
AR. JO-ANA MARI Z. TANEGA
ARCHITECT 1, PPES OFFICE
REG. NO. :
PTR. NO. :
PLACE :

NOTED BY:

ENGR. ALFREDO D. VALENTOS
DIRECTOR, PPES

RECOMMENDED BY:

DR. EDMUNDO C. TUNGOL
VICE PRESIDENT ADMIN. & FINANCE

APPROVED BY:
DR. GREGORIO J. RODIS
UNIVERSITY PRESIDENT

REPUBLIC ACT 9266.
NOTE: THIS DRAWING, AS AN INSTRUMENT OF SERVICE, IS THE PROPERTY OF : BATAAN PENINSULA STATE UNIVERSITY AND AS SUCH MUST NOT BE REPRODUCED OR COPIED IN PART OR IN WHOLE WITHOUT THEIR PERMISSION ALL DRAWINGS ARE TO BE RETURNED WHEN NO LONGER IN USE,

SHEET CONTENT: SHEET NUMBER:
• GROUND FLOOR PLAN A3