




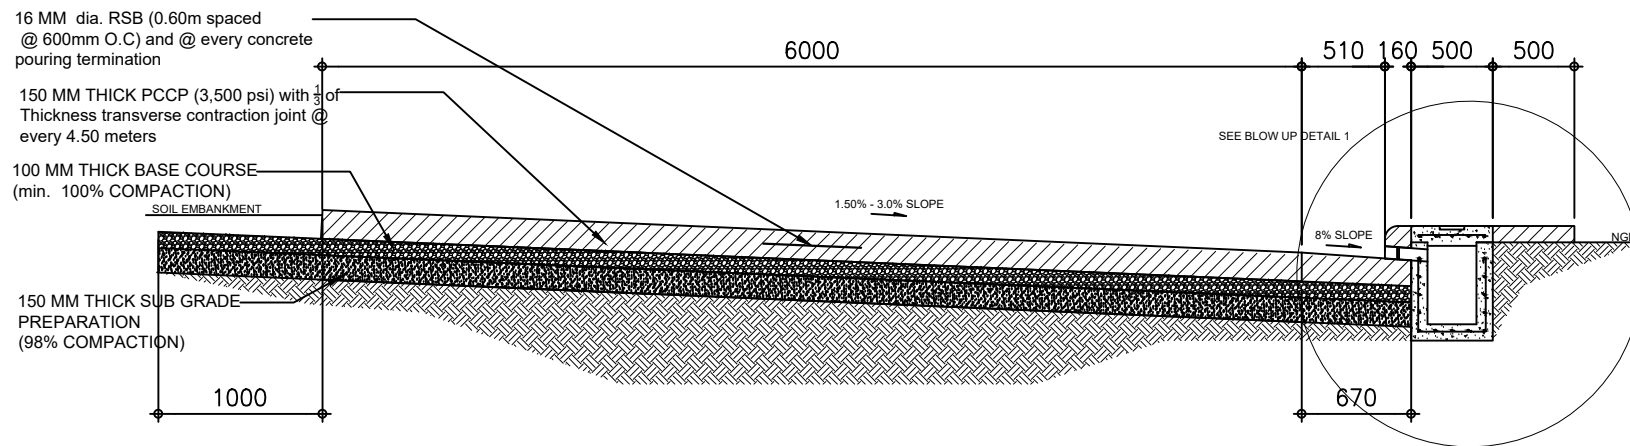

(6.00 meter WIDE ROAD)
CROSS SECTION DETAIL
 SCALE : 1:25 MTS

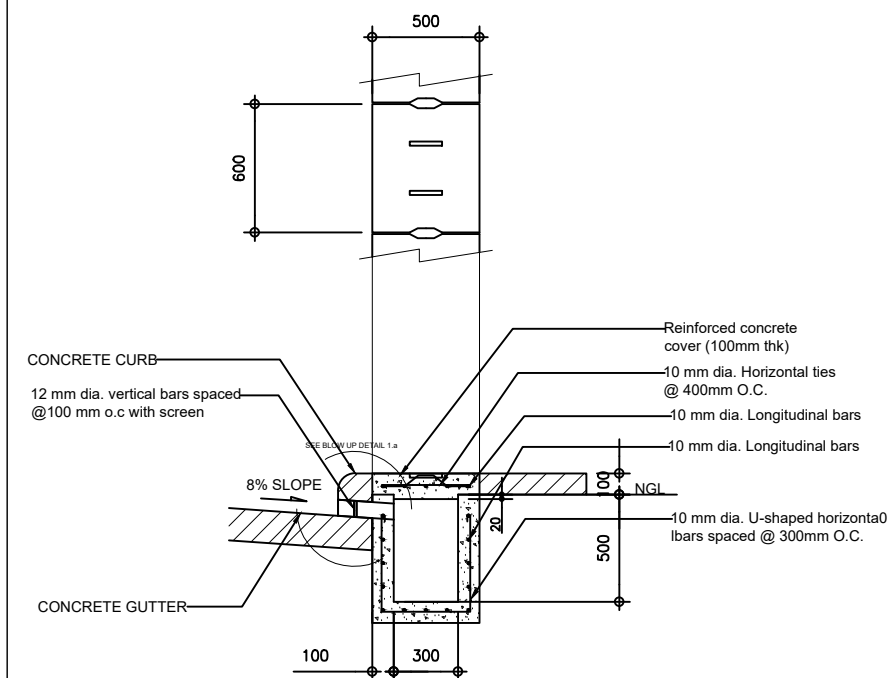


(CURB AND GUTTER WITH CANAL)
BLOW -UP DETAIL 1
 SCALE : NTS

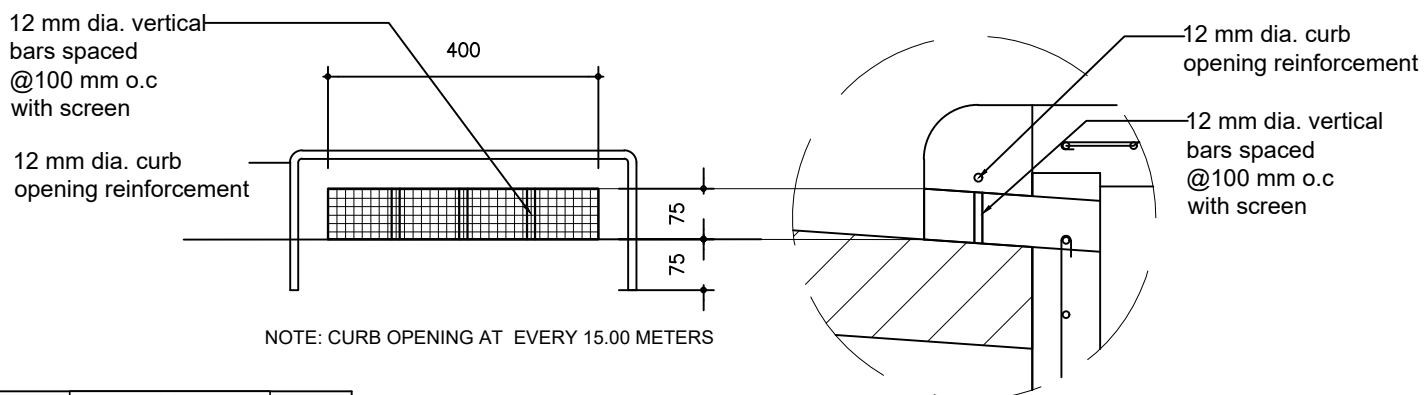

(CURB OPENING)
BLOW -UP DETAIL 1.a
 SCALE : NTS

SITE PLAN:

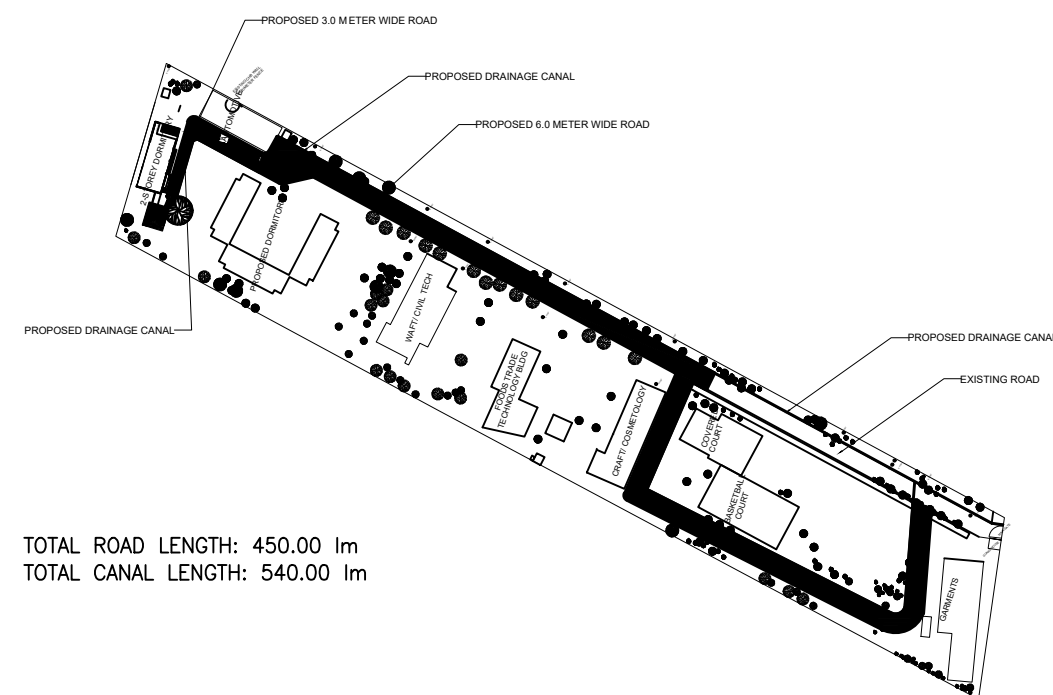

TOTAL ROAD LENGTH: 450.00 Im
 TOTAL CANAL LENGTH: 540.00 Im

PROJECT TITLE
 COMPLETION OF ROAD NETWORK AND
 IMPROVEMENT OF DRAINAGE SYSTEM
 IN THE MAIN COMPOUND AND
 CONSTRUCTION OF DRAINAGE IN
 ANNEX AT ORANI CAMPUS

LOCATION:
 BATAAN PENINSULA STATE UNIVERSITY,
 ORANI CAMPUS

STRUCTURAL ENGINEER
 REG. NO. :
 PIR. NO. :
 PLACE :
 TIN NO. :

MASTER PLUMBER/SANITARY ENGINEER
 REG. NO. :
 PIR. NO. :
 PLACE :
 TIN NO. :

PROFESSIONAL ELECTRICAL ENGINEER
 REG. NO. :
 PIR. NO. :
 PLACE :
 TIN NO. :

PROFESSIONAL MECHANICAL ENGINEER
 REG. NO. :
 PIR. NO. :
 PLACE :
 TIN NO. :

REVISION
 NO. DESCRIPTION DATE
 2

PREPARED BY:
 AR. ROXETTE S. UMEREZ
 ARCHITECT 1, BPSU TWO

REG. NO. :
 PIR. NO. :
 PLACE :
 TIN NO. :

CHECKED BY:
 AR. JO-ANA Z. TANEGA
 ARCHITECT 1, PPES OFFICE

REG. NO. :
 PIR. NO. :
 PLACE :
 TIN NO. :

NOTED BY:
 ENGR. ALFREDO D. VALENTOS
 PPES DIRECTOR

RECOMMENDED BY:

DR. EDMUNDO C. TUNGOL
 VICE PRESIDENT ADMIN. & FINANCE


APPROVED BY:

DR. GREGORIO J. RODIS
 UNIVERSITY PRESIDENT

REPUBLIC ACT 9266.
 NOTE: THIS DRAWING, AS AN INSTRUMENT OF SERVICE
 IS THE PROPERTY OF : BATAAN PENINSULA STATE
 UNIVERSITY AND AS SUCH MUST NOT BE
 REPRODUCED OR COPIED IN PART OR IN WHOLE
 WITHOUT THEIR PERMISSION ALL DRAWINGS ARE
 TO BE RETURNED WHEN NO LONGER IN USE.

SHEET CONTENT: CROSS SECTION DETAIL
 BLOW UP DETAIL 1
 BLOW UP DETAIL 1.a

S2

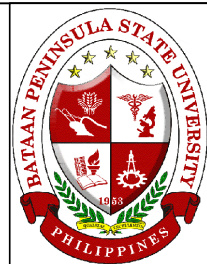

BATAAN PENINSULA STATE UNIVERSITY
 TECHNICAL WORKING GROUP FOR INFRASTRUCTURE

CAPITOL COMPOUND, BRGY. TENEJERO, CITY OF BALANGA, BATAAN,
 E-MAIL: bpsu.tuginfra2010@gmail.com/ bpsuppes2017@gmail.com
 TELEPHONE NO. : (047) 337-15-98