


NOTE : WRITTEN DIMENSIONS ON THESE DRAWINGS SHALL HAVE PRECEDENCE OVER SCALED DIMENSIONS. CONTRACTORS SHALL VERIFY AND BE RESPONSIBLE FOR ALL DIMENSIONS AND CONDITIONS ON THE JOB. THE DESIGNER MUST BE NOTIFIED IMMEDIATELY OF ANY VARIATIONS FROM THE DIMENSIONS AND CONDITIONS SHOWN BY THESE DRAWINGS.




BOOKSHELVES
PERSPECTIVE
SCALE : NTS

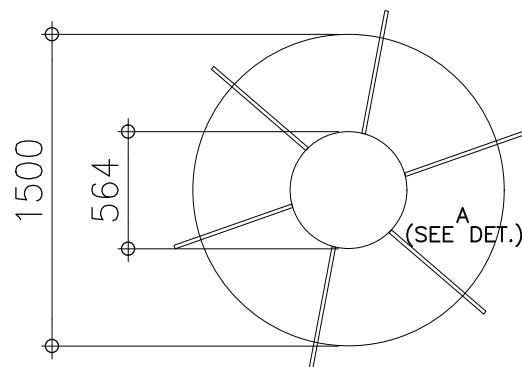


BOOKSHELVES
TOP VIEW
SCALE : 1:30MTS

18mm THK.
Laminated High
Density Fiberboard

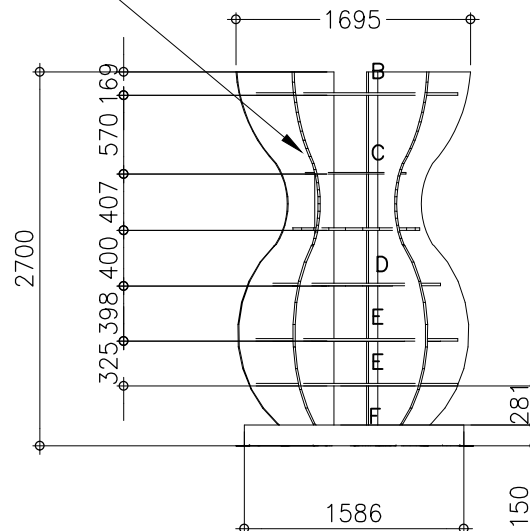


BOOKSHELVES
FRONT ELEVATION
SCALE : 1:30MTS

18mm THK.
Laminated High
Density
Fiberboard

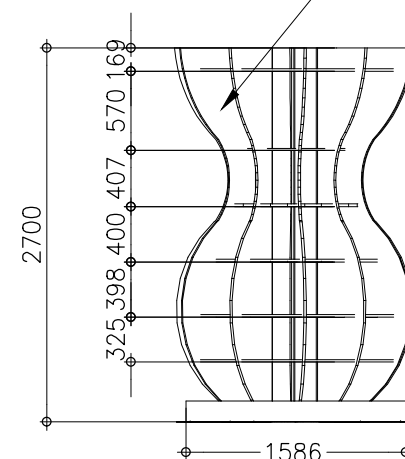

BOOKSHELVES
REAR ELEVATION
SCALE : 1:30MTS


18mm THK.
Laminated High
Density Fiberboard

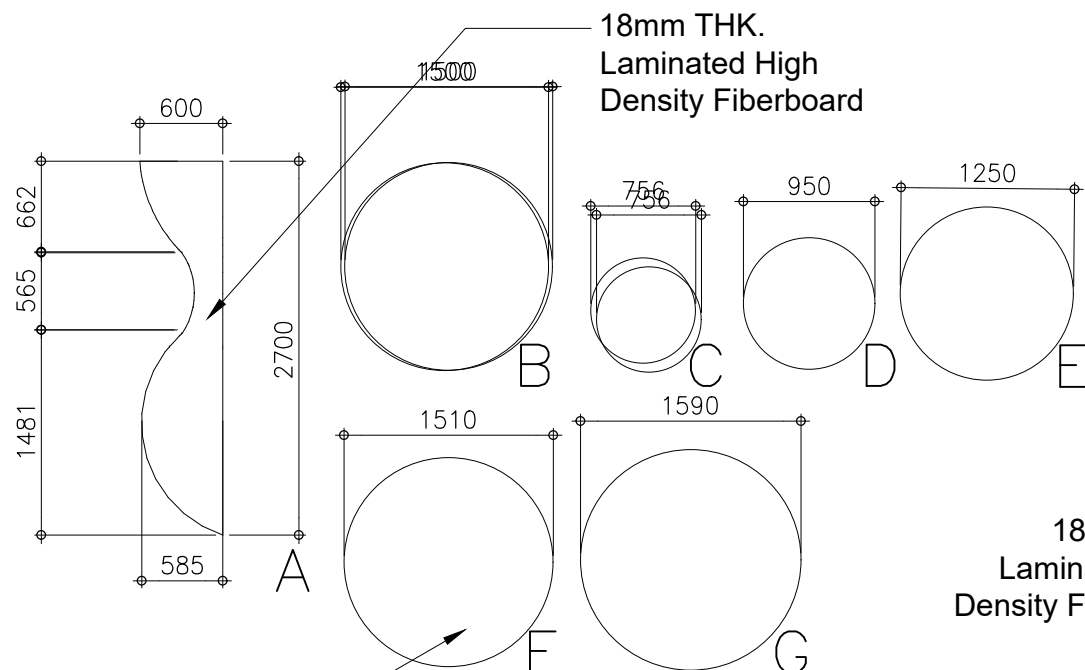

TYPICAL
BOOKSHELVES
DETAILED SECTION
SCALE : 1:20MTS


18mm THK.
Laminated High
Density Fiberboard

18mm THK.
Laminated High
Density Fiberboard

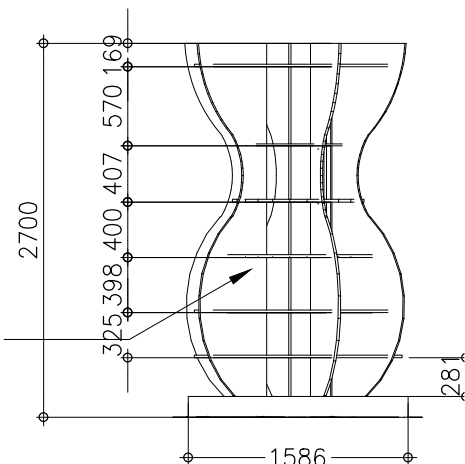

BOOKSHELVES
LEFT ELEVATION
SCALE : 1:30MTS

18mm THK.
Laminated High
Density Fiberboard


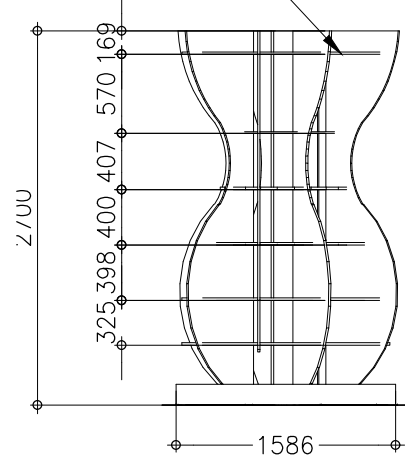


BOOKSHELVES
RIGHT ELEVATION
SCALE : 1:30MTS


PROJECT TITLE:		
FURNITURES AND FIXTURES FOR THE THIRD FLOOR LIBRARY BUILDING		
LOCATION:		
BATAAN PENINSULA STATE UNIVERSITY TENEJERO BALANGA CITY		
STRUCTURAL ENGINEER		
REG. NO. :		
PIR. NO. :		
PLACE :		
TIN. NO. :		
MASTER PLUMBER/SANITARY ENGINEER		
REG. NO. :		
PIR. NO. :		
PLACE :		
TIN. NO. :		
PROFESSIONAL ELECTRICAL ENGINEER		
REG. NO. :		
PIR. NO. :		
PLACE :		
TIN. NO. :		
PROFESSIONAL MECHANICAL ENGINEER		
REG. NO. :		
PIR. NO. :		
PLACE :		
TIN. NO. :		
REVISION		
NO.	DESCRIPTION	DATE
2		
PREPARED BY:		
AR. ROXETTE S. UMEREZ		
ARCHITECT 1, BPSU TWG		
REG. NO. :		
PIR. NO. :		
PLACE :		
CHECKED BY:		
AR. JO-ANA MARI Z. TANEGA		
ARCHITECT 1, PPES OFFICE		
REG. NO. :		
PIR. NO. :		
PLACE :		
REVIEWED BY:		
AR. DANILO Y. GALURA		
ARCHITECT II, TWG CONSULTANT		
RECOMMENDED BY:		
DR. EDMUNDO C. TUNGOL		
VICE PRESIDENT ADMIN. & FINANCE		
APPROVED BY:		
DR. GREGORIO J. RODIS		
UNIVERSITY PRESIDENT		
REPUBLIC ACT 9266.		
NOTE: THIS DRAWING, AS AN INSTRUMENT OF SERVICE, IS THE PROPERTY OF : BATAAN PENINSULA STATE UNIVERSITY AND AS SUCH, MUST NOT BE REPRODUCED OR COPIED IN PART OR IN WHOLE WITHOUT THEIR PERMISSION. ALL DRAWINGS ARE TO BE RETURNED WHEN NO LONGER IN USE.		
SHEET CONTENT:		
BOOKSHELVES PLAN ELEVATION PERSPECTIVE		A-FF-01




**RACK PARTITION
PERSPECTIVE**
SCALE : 1:10MTS
A
A-FF-02 A-FF-02

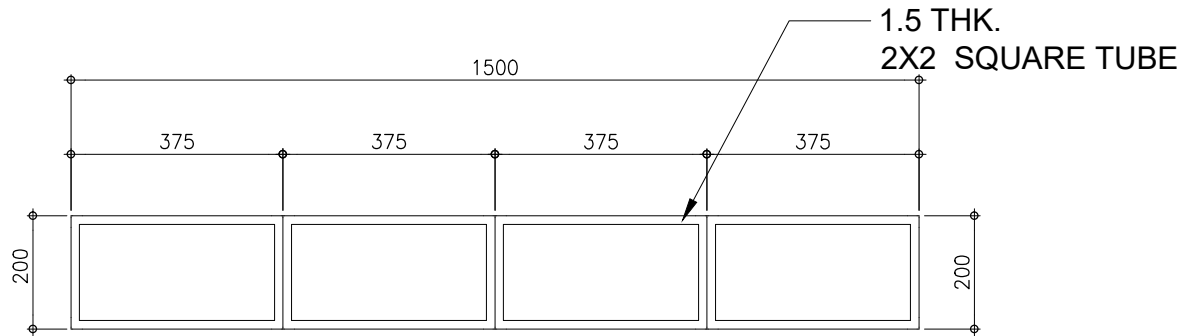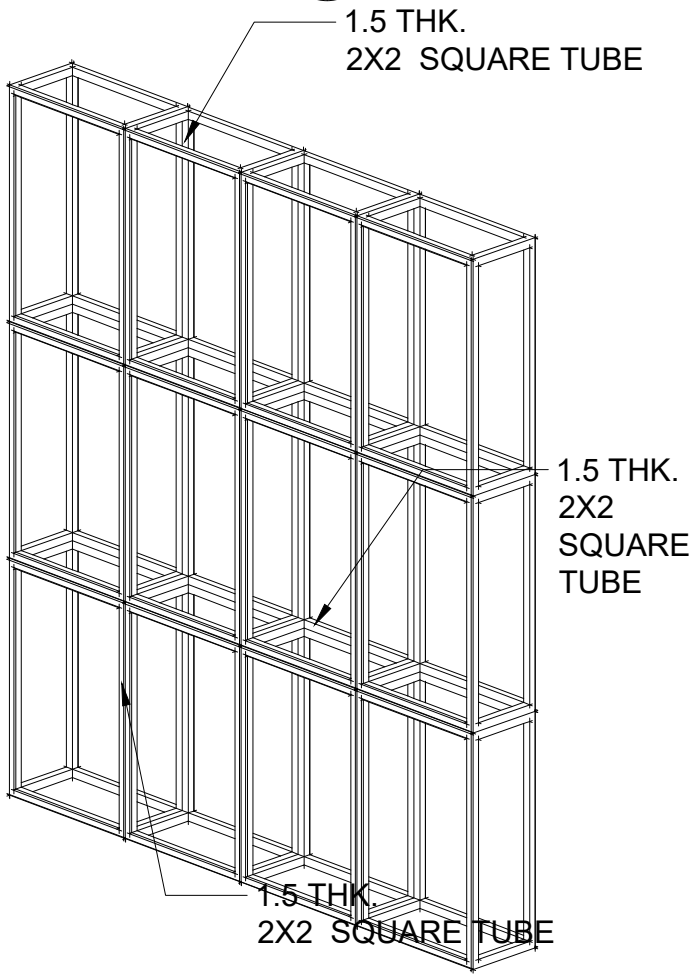

**RACK PARTITION
TOP VIEW**
SCALE : 1:10MTS
A
A-FF-02 A-FF-02

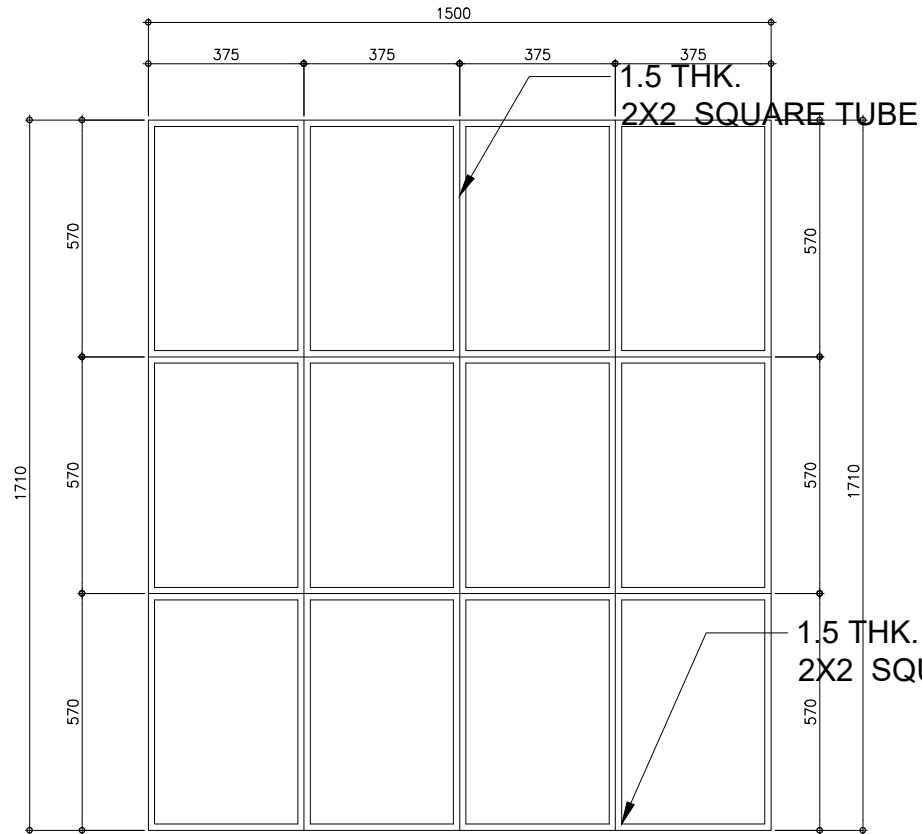


**RACK PARTITION
FRONT ELEVATION**
SCALE : 1:10MTS
A
A-FF-02 A-FF-02

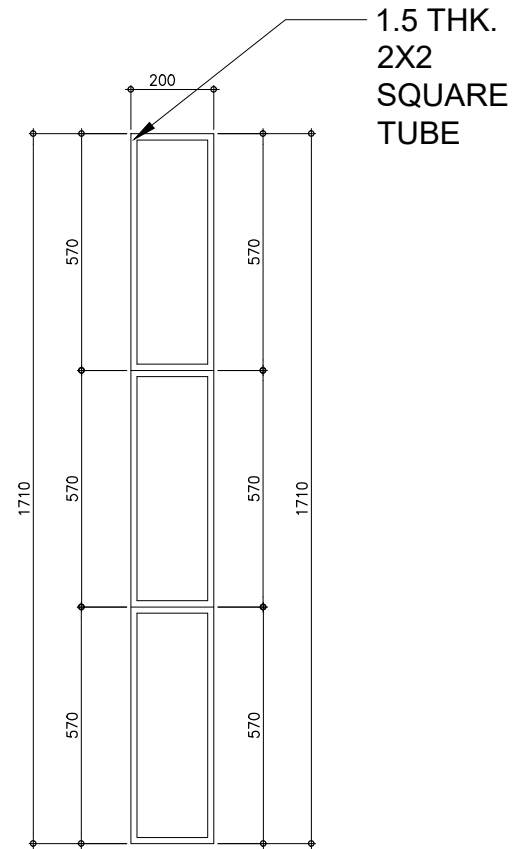


**RACK PARTITION
SIDE ELEVATION**
SCALE : 1:10MTS
A
A-FF-02 A-FF-02


PROJECT TITLE:		
FURNITURES AND FIXTURES FOR THE THIRD FLOOR LIBRARY BUILDING		
LOCATION:		
BATAAN PENINSULA STATE UNIVERSITY TENEJERO BALANGA CITY		
STRUCTURAL ENGINEER		
REG. NO.:		
PTR. NO.:		
PLACE.:		
TIN NO.:		
MASTER PLUMBER/SANITARY ENGINEER		
REG. NO.:		
PTR. NO.:		
PLACE.:		
TIN NO.:		
PROFESSIONAL ELECTRICAL ENGINEER		
REG. NO.:		
PTR. NO.:		
PLACE.:		
TIN NO.:		
PROFESSIONAL MECHANICAL ENGINEER		
REG. NO.:		
PTR. NO.:		
PLACE.:		
TIN NO.:		
REVISION		
NO.	DESCRIPTION	DATE
2		
PREPARED BY:		
AR. ROXETTE S. UMEREZ		
ARCHITECT 1, BPSU TWG		
REG. NO.:		
PTR. NO.:		
PLACE.:		
CHECKED BY:		
AR. JO-ANA MARI Z. TANEGA		
ARCHITECT 1, PPES OFFICE		
REG. NO.:		
PTR. NO.:		
PLACE.:		
REVIEWED BY:		
AR. DANILO Y. GALURA		
ARCHITECT II, TWG CONSULTANT		
RECOMMENDED BY:		
DR. EDMUNDO C. TUNGOL		
VICE PRESIDENT ADMIN. & FINANCE		
APPROVED BY:		
DR. GREGORIO J. RODIS		
UNIVERSITY PRESIDENT		
REPUBLIC ACT 9266.		
NOTE: THIS DRAWING, AS AN INSTRUMENT OF SERVICE IS THE PROPERTY OF : BATAAN PENINSULA STATE UNIVERSITY AND AS SUCH MUST NOT BE REPRODUCED OR COPIED IN PART OR IN WHOLE WITHOUT THEIR PERMISSION ALL DRAWINGS ARE TO BE RETURNED WHEN NO LONGER IN USE.		
SHEET CONTENT:		
RACK PARTITION PLAN ELEVATION PERSPECTIVE		A-FF-02

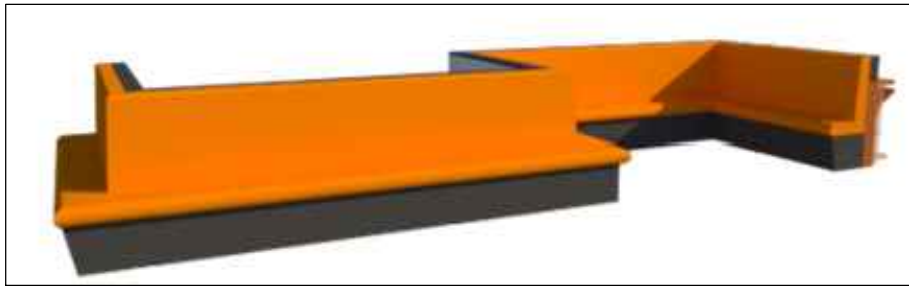


READING AND STUDYING CHAIR
PERSPECTIVE
SCALE: NTS

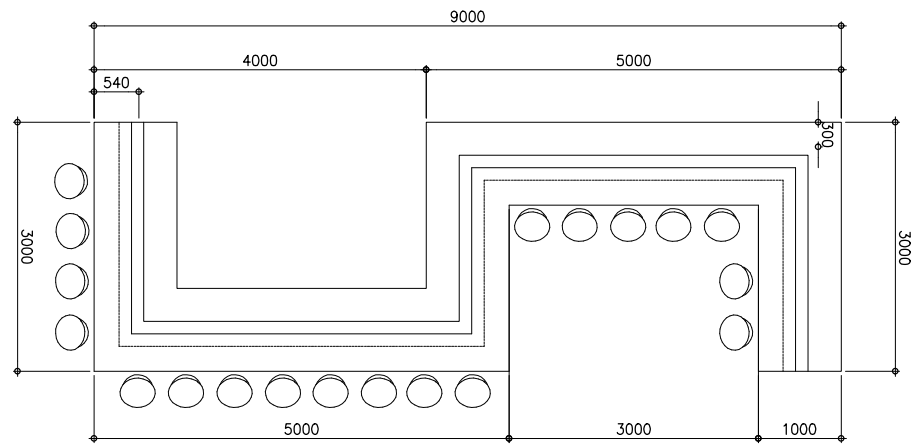



READING AND STUDYING CHAIR
TOP VIEW
SCALE: 1:50MTS.

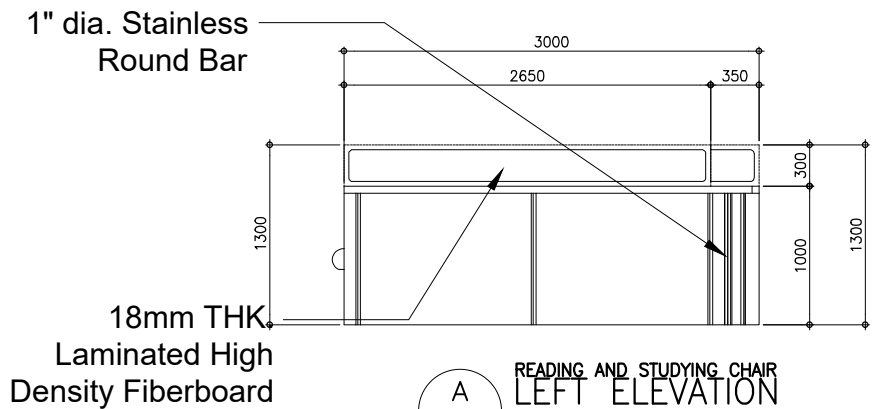


READING AND STUDYING CHAIR
LEFT ELEVATION
SCALE: 1:30MTS.

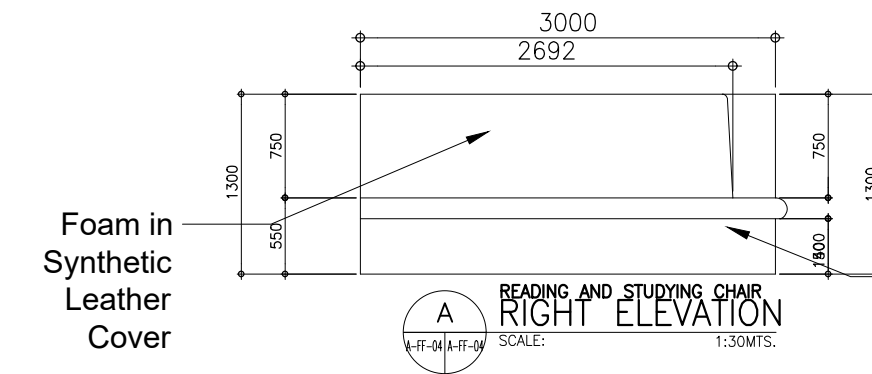

READING AND STUDYING CHAIR
RIGHT ELEVATION
SCALE: 1:30MTS.

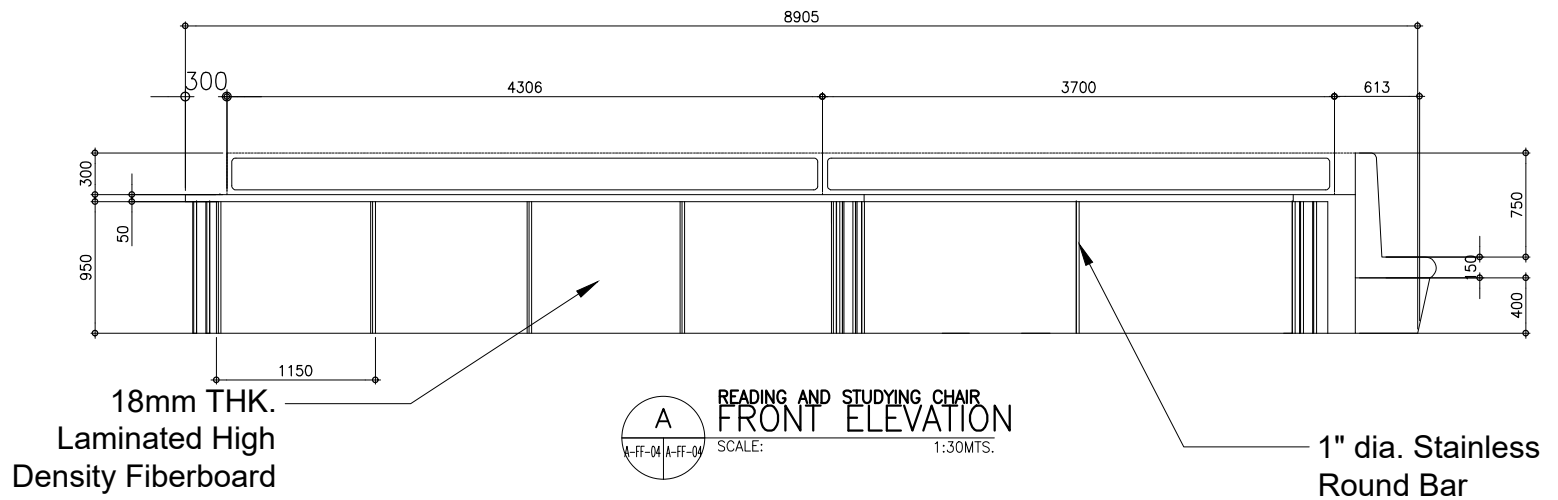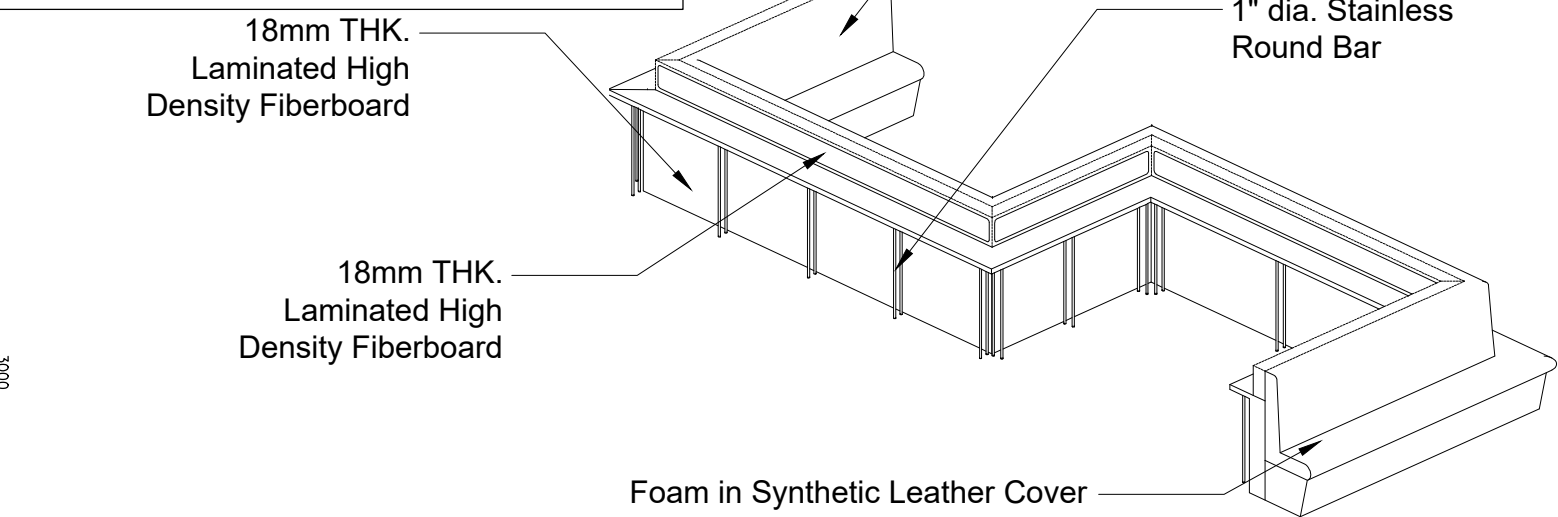

READING AND STUDYING CHAIR
FRONT ELEVATION
SCALE: 1:30MTS.

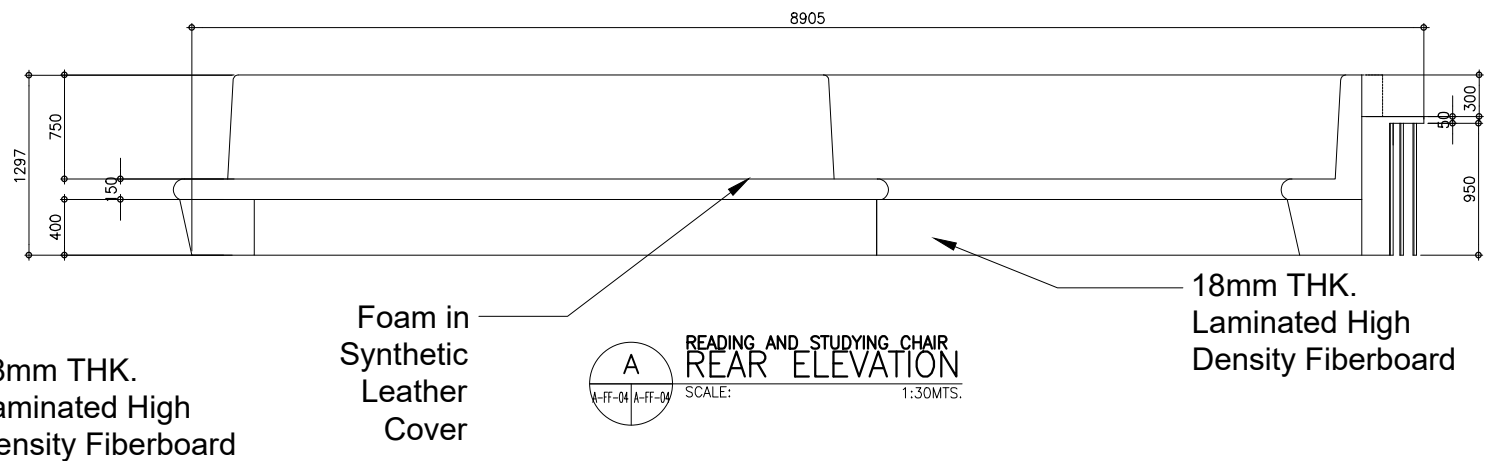

READING AND STUDYING CHAIR
REAR ELEVATION
SCALE: 1:30MTS.

PROJECT TITLE:		
FURNITURES AND FIXTURES FOR THE THIRD FLOOR LIBRARY BUILDING		
LOCATION:		
BATAAN PENINSULA STATE UNIVERSITY TENEJERO BALANGA CITY		
STRUCTURAL ENGINEER		
REG. NO. :		
PTR. NO. :		
PLACE :		
TIN NO. :		
MASTER PLUMBER/SANITARY ENGINEER		
REG. NO. :		
PTR. NO. :		
PLACE :		
TIN NO. :		
PROFESSIONAL ELECTRICAL ENGINEER		
REG. NO. :		
PTR. NO. :		
PLACE :		
TIN NO. :		
PROFESSIONAL MECHANICAL ENGINEER		
REG. NO. :		
PTR. NO. :		
PLACE :		
TIN NO. :		
REVISION		
NO.	DESCRIPTION	DATE
2		
PREPARED BY:		
AR. ROXETTE S. UMEREZ		
ARCHITECT 1, BPSU TWG		
REG. NO. :		
PTR. NO. :		
PLACE :		
CHECKED BY:		
AR. JO-ANA MARI Z. TANEGA		
ARCHITECT 1, PPES OFFICE		
REG. NO. :		
PTR. NO. :		
PLACE :		
REVIEWED BY:		
DR. ALFREDO D. VALENTOS		
DIRECTOR OF PPES OFFICE		
RECOMMENDED BY:		
DR. EDMUNDO C. TUNGOL		
VICE PRESIDENT ADMIN. & FINANCE		
APPROVED BY:		
DR. GREGORIO J. RODIS		
UNIVERSITY PRESIDENT		
REPUBLIC ACT 9266. NOTE: THIS DRAWING, AS AN INSTRUMENT OF SERVICE IS THE PROPERTY OF : BATAAN PENINSULA STATE UNIVERSITY AND AS SUCH MUST NOT BE REPRODUCED OR COPIED IN PART OR IN WHOLE WITHOUT THEIR PERMISSION ALL DRAWINGS ARE TO BE RETURNED WHEN NO LONGER IN USE.		
SHEET CONTENT:		A-FF-04
STUDYING AND		
READING CHAIR PLAN		
PERSPECTIVE		
ELEVATION		