



NOTE : WRITTEN DIMENSIONS ON THESE DRAWINGS SHALL HAVE PRECEDENCE OVER SCALED DIMENSIONS. CONTRACTORS SHALL VERIFY AND BE RESPONSIBLE FOR ALL DIMENSIONS AND CONDITIONS ON THE JOB. THE DESIGNER MUST BE NOTIFIED IMMEDIATELY OF ANY VARIATIONS FROM THE DIMENSIONS AND CONDITIONS SHOWN BY THESE DRAWINGS.

NOTE : DISCREPANCY ON ALL DRAWINGS & SPECIFICATIONS (ARCHITECTURAL, STRUCTURAL, SANITARY, ELECTRICAL, MECHANICAL ETC.) SHALL BE SUBJECT FOR VERIFICATION. DO NOT SCALE!



BATAAN PENINSULA STATE UNIVERSITY
TECHNICAL WORKING GROUP FOR INFRASTRUCTURE

CAPITOL COMPOUND, BRGY. TENEJERO, CITY OF BALANGA, BATAAN,
E-MAIL: bpsu.tenjero2016@gmail.com / bpsuugres2017@gmail.com
TELEPHONE NO. : (0477) 237-15-98

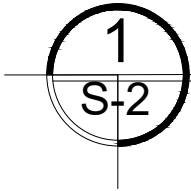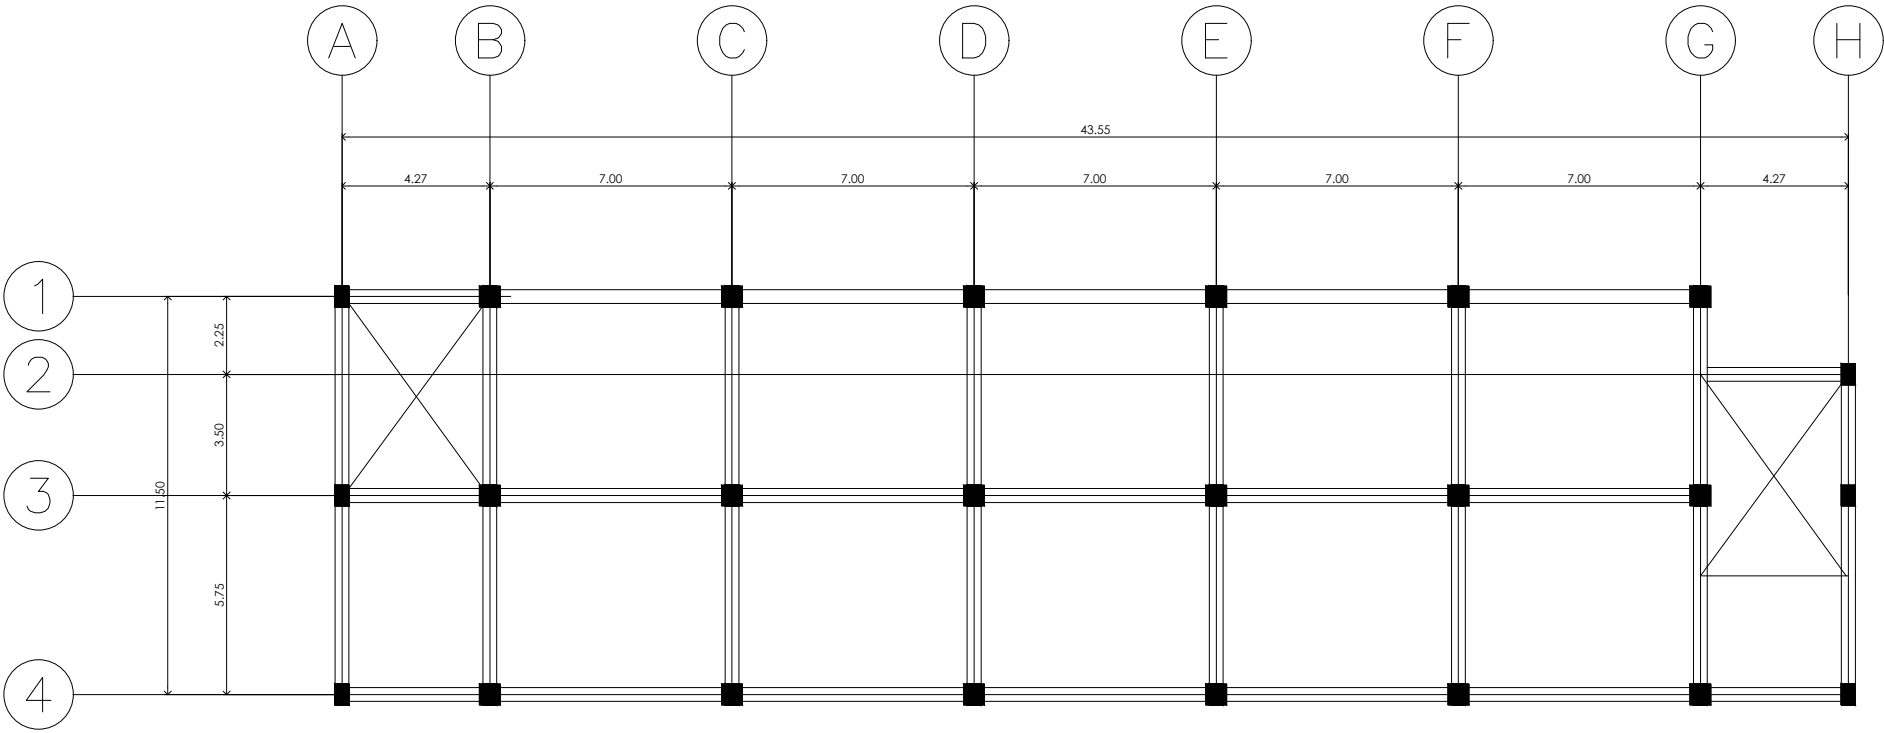

SECOND FLOOR FRAMING PLAN

SCALE 1:120 MTS

NOTE: REFERENCE FOR BEAMS AND COLUMNS POSITION ONLY
SIZES MAY VARY DEPENDING ON THE STRUCTURAL CALCULATION

PROJECT TITLE:
**CONSTRUCTION OF THREE- STOREY
ACADEMIC BLDG. AT ORANI CAMPUS
(PHASE 1)**

LOCATION:
BATAAN PENINSULA STATE UNIVERSITY
ORANI CAMPUS

STRUCTURAL ENGINEER
REG. NO :
PTR. NO :
PLACE :
TN NO :

MASTER PLUMBER/SANITARY ENGINEER
REG. NO :
PTR. NO :
PLACE :
TN NO :

PROFESSIONAL ELECTRICAL ENGINEER
REG. NO :
PTR. NO :
PLACE :
TN NO :

PROFESSIONAL MECHANICAL ENGINEER
REG. NO :
PTR. NO :
PLACE :
TN NO :

REVISION		
NO.	DESCRIPTION	DATE
2		

PREPARED BY:
AR. ROXETTE S. UMEREZ
ARCHITECT 1, BPSU TWG

REG. NO :
PTR. NO :
PLACE :

CHECKED BY:
AR. JO-ANA Z. TANEGA
ARCHITECT 1, PPES OFFICE

REG. NO :
PTR. NO :
PLACE :

NOTED BY:
ENGR. ALFREDO D. VALENTOS
PPES DIRECTOR

RECOMMENDED BY:
DR. EDMUNDO C. TUNGOL
VICE PRESIDENT ADMIN. & FINANCE

APPROVED BY:
DR. GREGORIO J. RODIS
UNIVERSITY PRESIDENT

REPUBLIC ACT 9266.
NOTE: THIS DRAWING, AS AN INSTRUMENT OF SERVICE, IS THE PROPERTY OF : BATAAN PENINSULA STATE UNIVERSITY AND AS SUCH MUST NOT BE REPRODUCED OR COPIED IN PART OR IN WHOLE WITHOUT THEIR PERMISSION. ALL DRAWINGS ARE TO BE RETURNED WHEN NO LONGER IN USE.

SHEET CONTENT: SHEET NUMBER:

SECOND FLOOR
FRAMING PLAN
S2