

NOTE: ALL DIMENSIONS ON THESE DRAWINGS SHALL HAVE PRECEDENCE OVER SCALED DIMENSIONS. CONTRACTORS SHALL VERIFY AND BE RESPONSIBLE FOR ALL DIMENSIONS AND CONDITIONS ON THE JOB. THE DESIGNER MUST BE NOTIFIED IMMEDIATELY OF ANY VARIATIONS FROM THE DIMENSIONS AND CONDITIONS SHOWN BY THESE DRAWINGS.


NOTE: DISCREPANCY ON ALL DRAWINGS & SPECIFICATIONS (ARCHITECTURAL, STRUCTURAL, SANITARY, ELECTRICAL, MECHANICAL ETC.) SHALL BE SUBJECT FOR VERIFICATION

NOTE: ASH/DO NOT SCALE!




BATAAN PENINSULA STATE UNIVERSITY
TECHNICAL WORKING GROUP FOR INFRASTRUCTURE

CAPITOL COMPOUND, BRGY. TENEJERO, CITY OF BALANGA, BATAAN,
E-MAIL: bpsu.twginfo2016@gmail.com/ bpsupes2017@gmail.com
TELEPHONE NO.: (047) 237-15-98

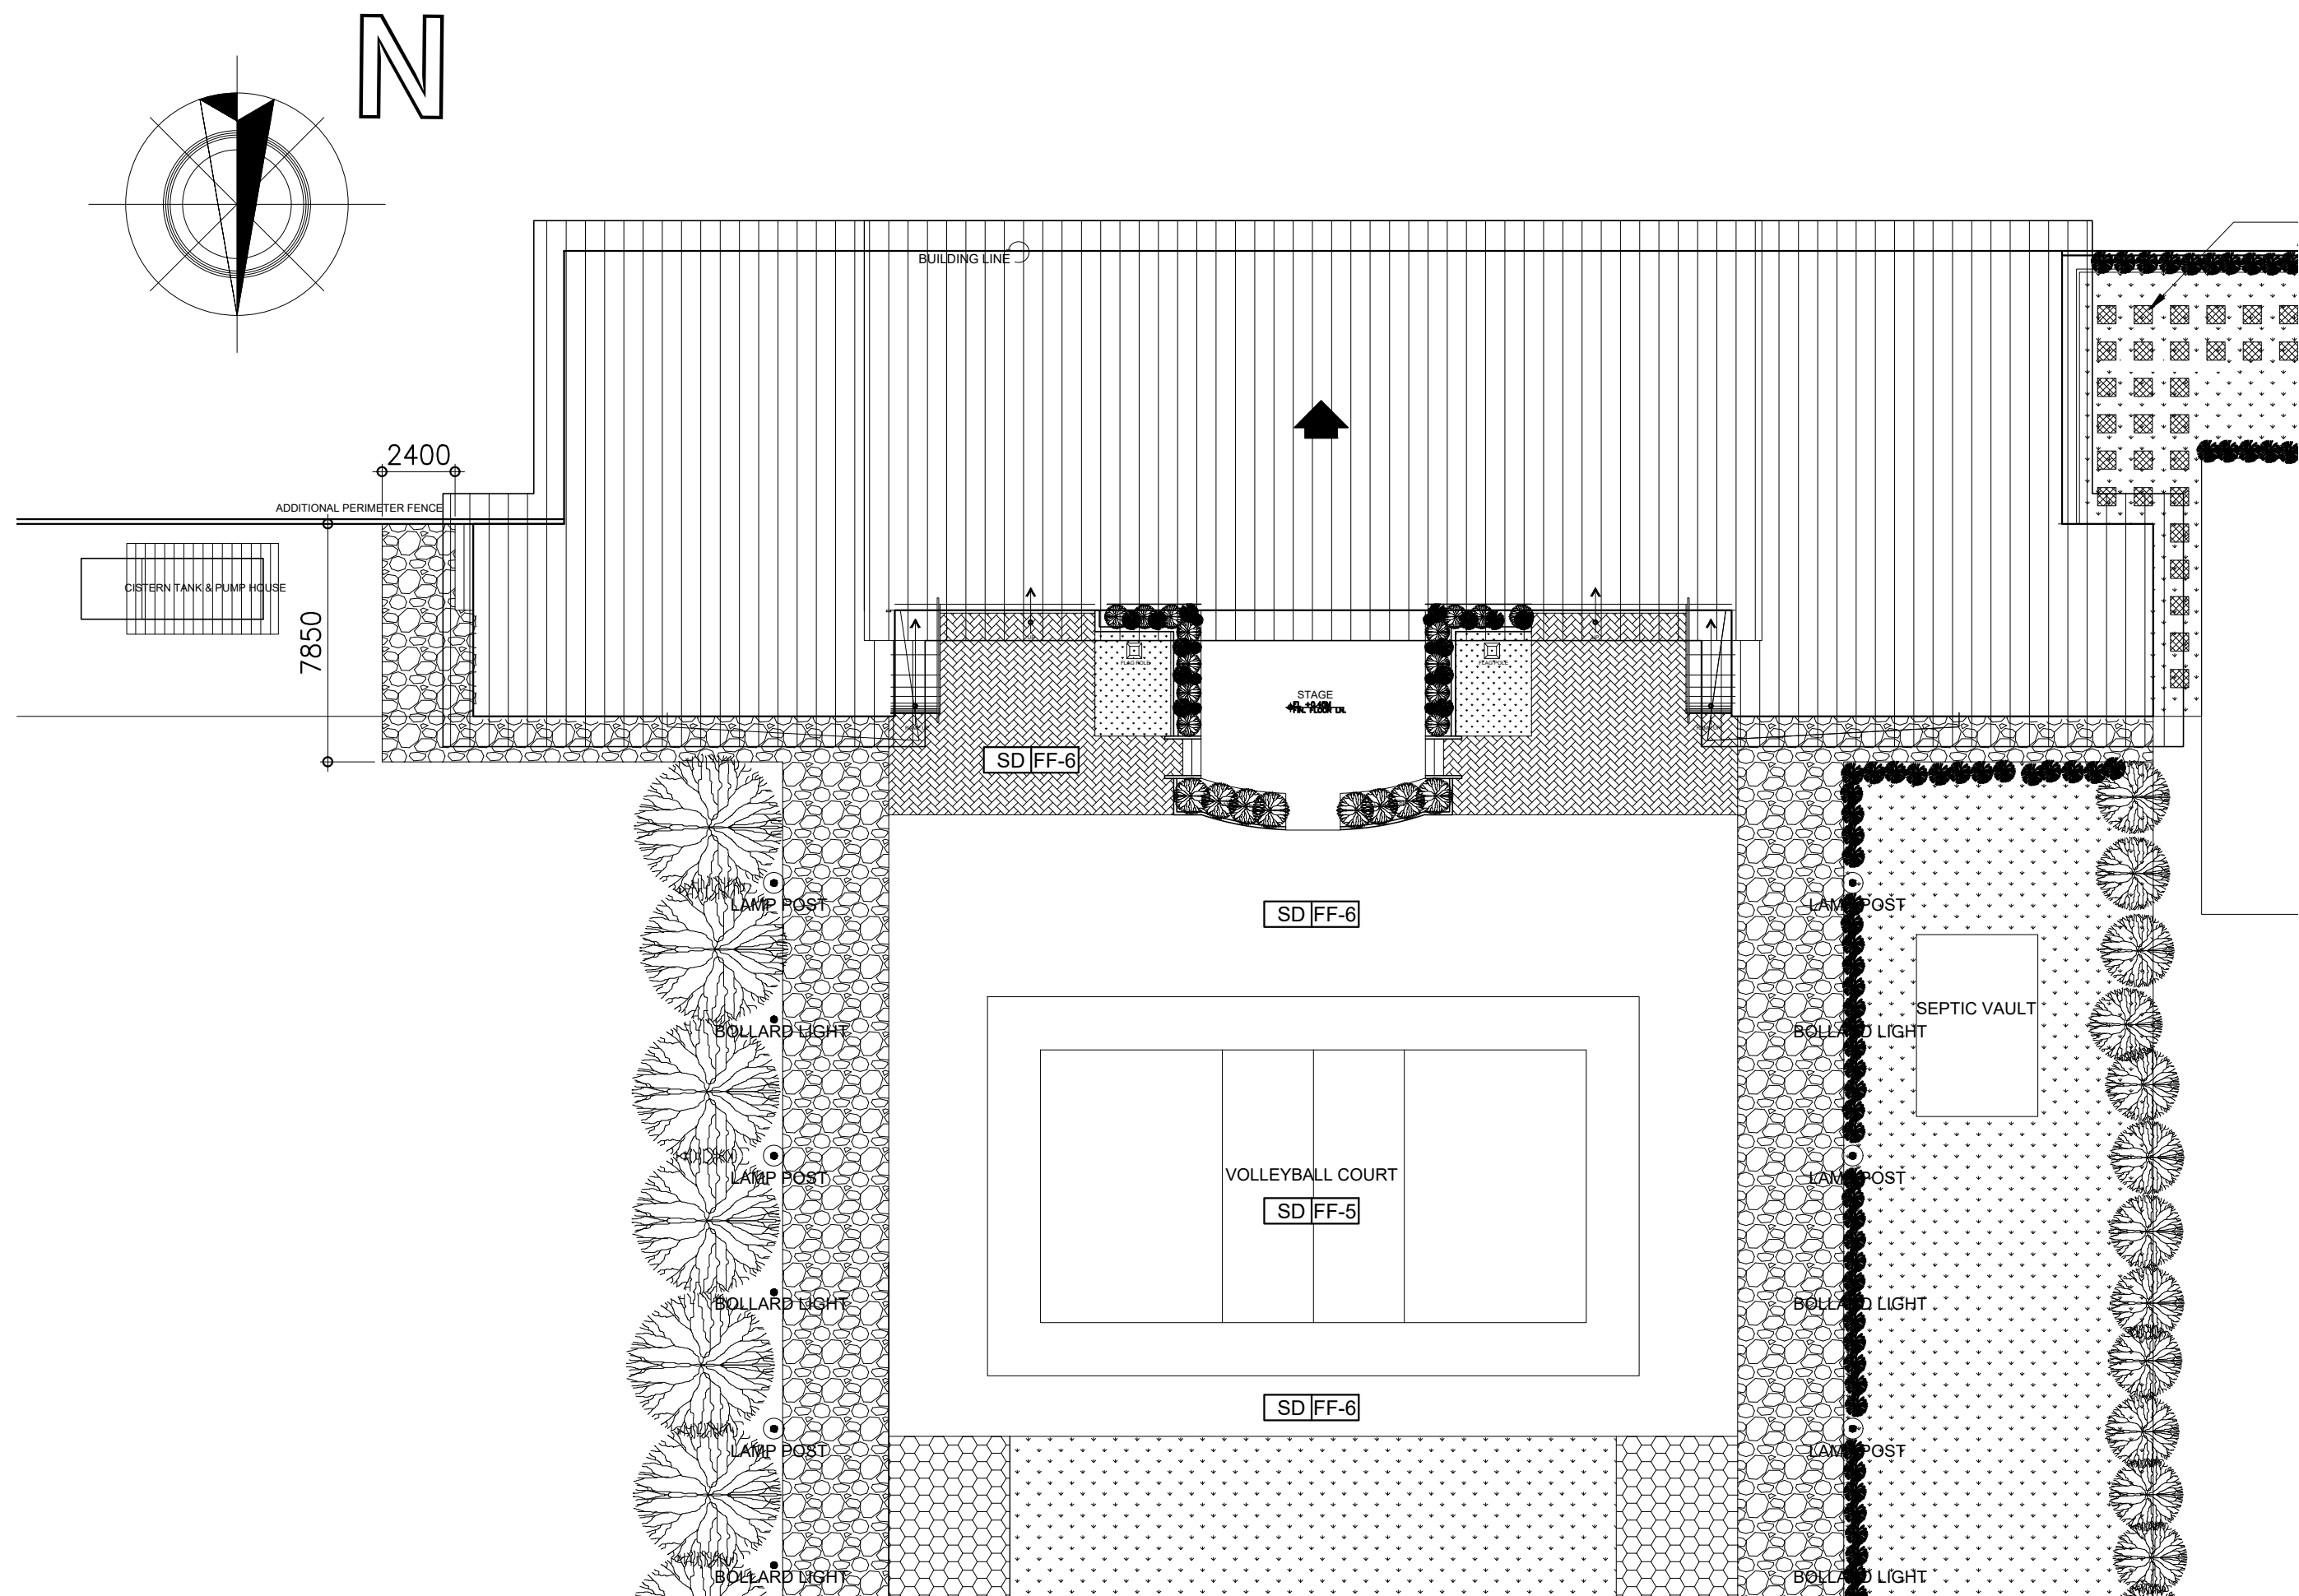

A SITE DEVELOPMENT PLAN
S-DC-00 | S-DC-00 SCALE : 1:200 M.

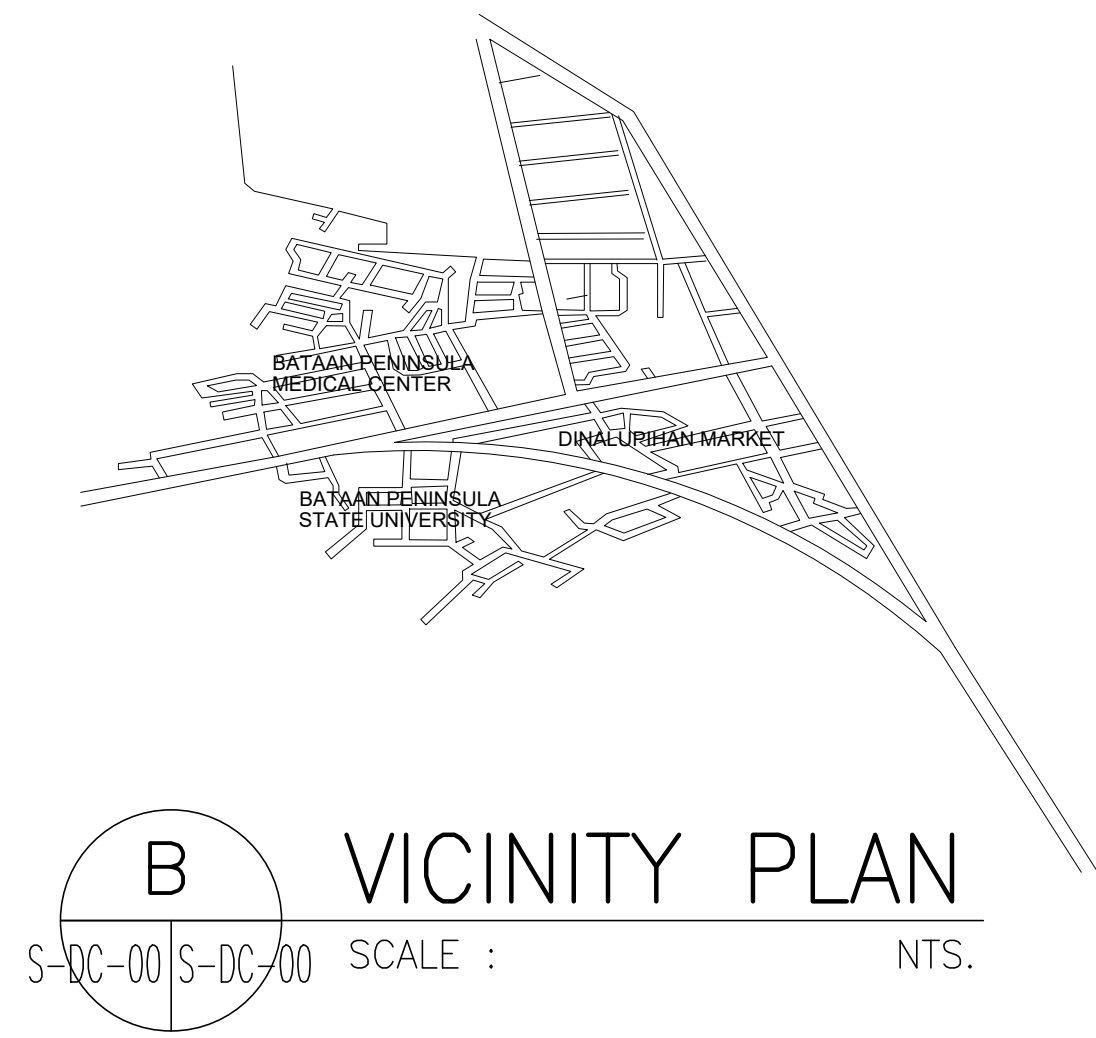

B VICINITY PLAN
S-DC-00 | S-DC-00 SCALE : NTS.

TABLE OF CONTENT			
S-DC-00	SITE DEVELOPMENT PLAN, VICINITY MAP		
S-DC-01	STRUCTURAL DETAIL, STRUCTURAL GENERAL NOTES		
S-DC-02	FOUNDATION PLAN, STEEL BEAM FRAMING PLAN		
S-DC-03	ROOF BEAM PLAN, FIRE EXIT STAIRS DETAILS, BLOW-UP DETAIL STAIR STEP DETAIL		
S-DC-04	BLOW-UP PLANS, FOOTING DETAIL, STEEL BEAM DETAIL, SCHEDULE OF COLUMN, SCHEDULE OF BEAM		
S-DC-05	ROOF FRAMING PLAN, TRUSS CONNECTION DETAIL		
S-DC-06	TRUSS DETAIL		
S-DC-07	CANOPY PLAN, CANOPY DETAIL, REINFORCEMENT DETAIL, SLAB CONNECTION TO BEAM DETAIL, CANTILEVER BEAM CONNECTION TO COLUMN DETAIL		
S-DC-08	CISTERN TANK (ROOF BEAM PLAN, ROOF FRAMING PLAN, CISTERN TANK DETAIL, TRUSS DETAIL, SCHEDULE OF COLUMN, SCHEDULE OF BEAMS)		

PROJECT TITLE:

REPAIR & REHABILITATION OF
ACADEMIC BLDG. II AT DINA-
LUPIHAN CAMPUS

LOCATION:

BATAAN PENINSULA STATE UNIVERSITY,
DINALUPIHAN CAMPUS

STRUCTURAL ENGINEER

REC. NO. :
PTR. NO. :
PLACE :
TIN NO. :

MASTER PLUMBER/SANITARY ENGINEER

REC. NO. :
PTR. NO. :
PLACE :
TIN NO. :

PROFESSIONAL ELECTRICAL ENGINEER

REC. NO. :
PTR. NO. :
PLACE :
TIN NO. :

PROFESSIONAL MECHANICAL ENGINEER

REC. NO. :
PTR. NO. :
PLACE :
TIN NO. :

REVISION

NO.	DESCRIPTION	DATE
1		
2		

PREPARED BY:

AR. ROXETTE S. UMEREZ
ARCHITECT 1, BPSU TUG

REC. NO. :
PTR. NO. :
PLACE :
TIN NO. :

REVIEWED BY:

MR. BILLY ALIPIO
CAMPUS DIRECTOR

NOTED BY:

ENGR. ALFREDO D. VALENTOS
DIRECTOR OF PPES

RECOMMENDED BY:

DR. EDMUNDO C. TUNGOL
VICE PRESIDENT ADMIN. & FINANCE

APPROVED BY:

DR. GREGORIO J. RODIS
UNIVERSITY PRESIDENT

REPUBLIC ACT 9266.
NOTE: THIS DRAWING, AS AN INSTRUMENT OF SERVICE
IS THE PROPERTY OF : BATAAN PENINSULA STATE
UNIVERSITY AND AS SUCH MUST NOT BE
REPRODUCED OR COPIED IN PART OR IN WHOLE
WITHOUT THEIR PERMISSION ALL DRAWINGS ARE
TO BE RETURNED WHEN NO LONGER IN USE,

SHEET CONTENT: | SHEET NUMBER:

SITE DEVELOPMENT PLAN
VICINITY MAP

S-DC-00