

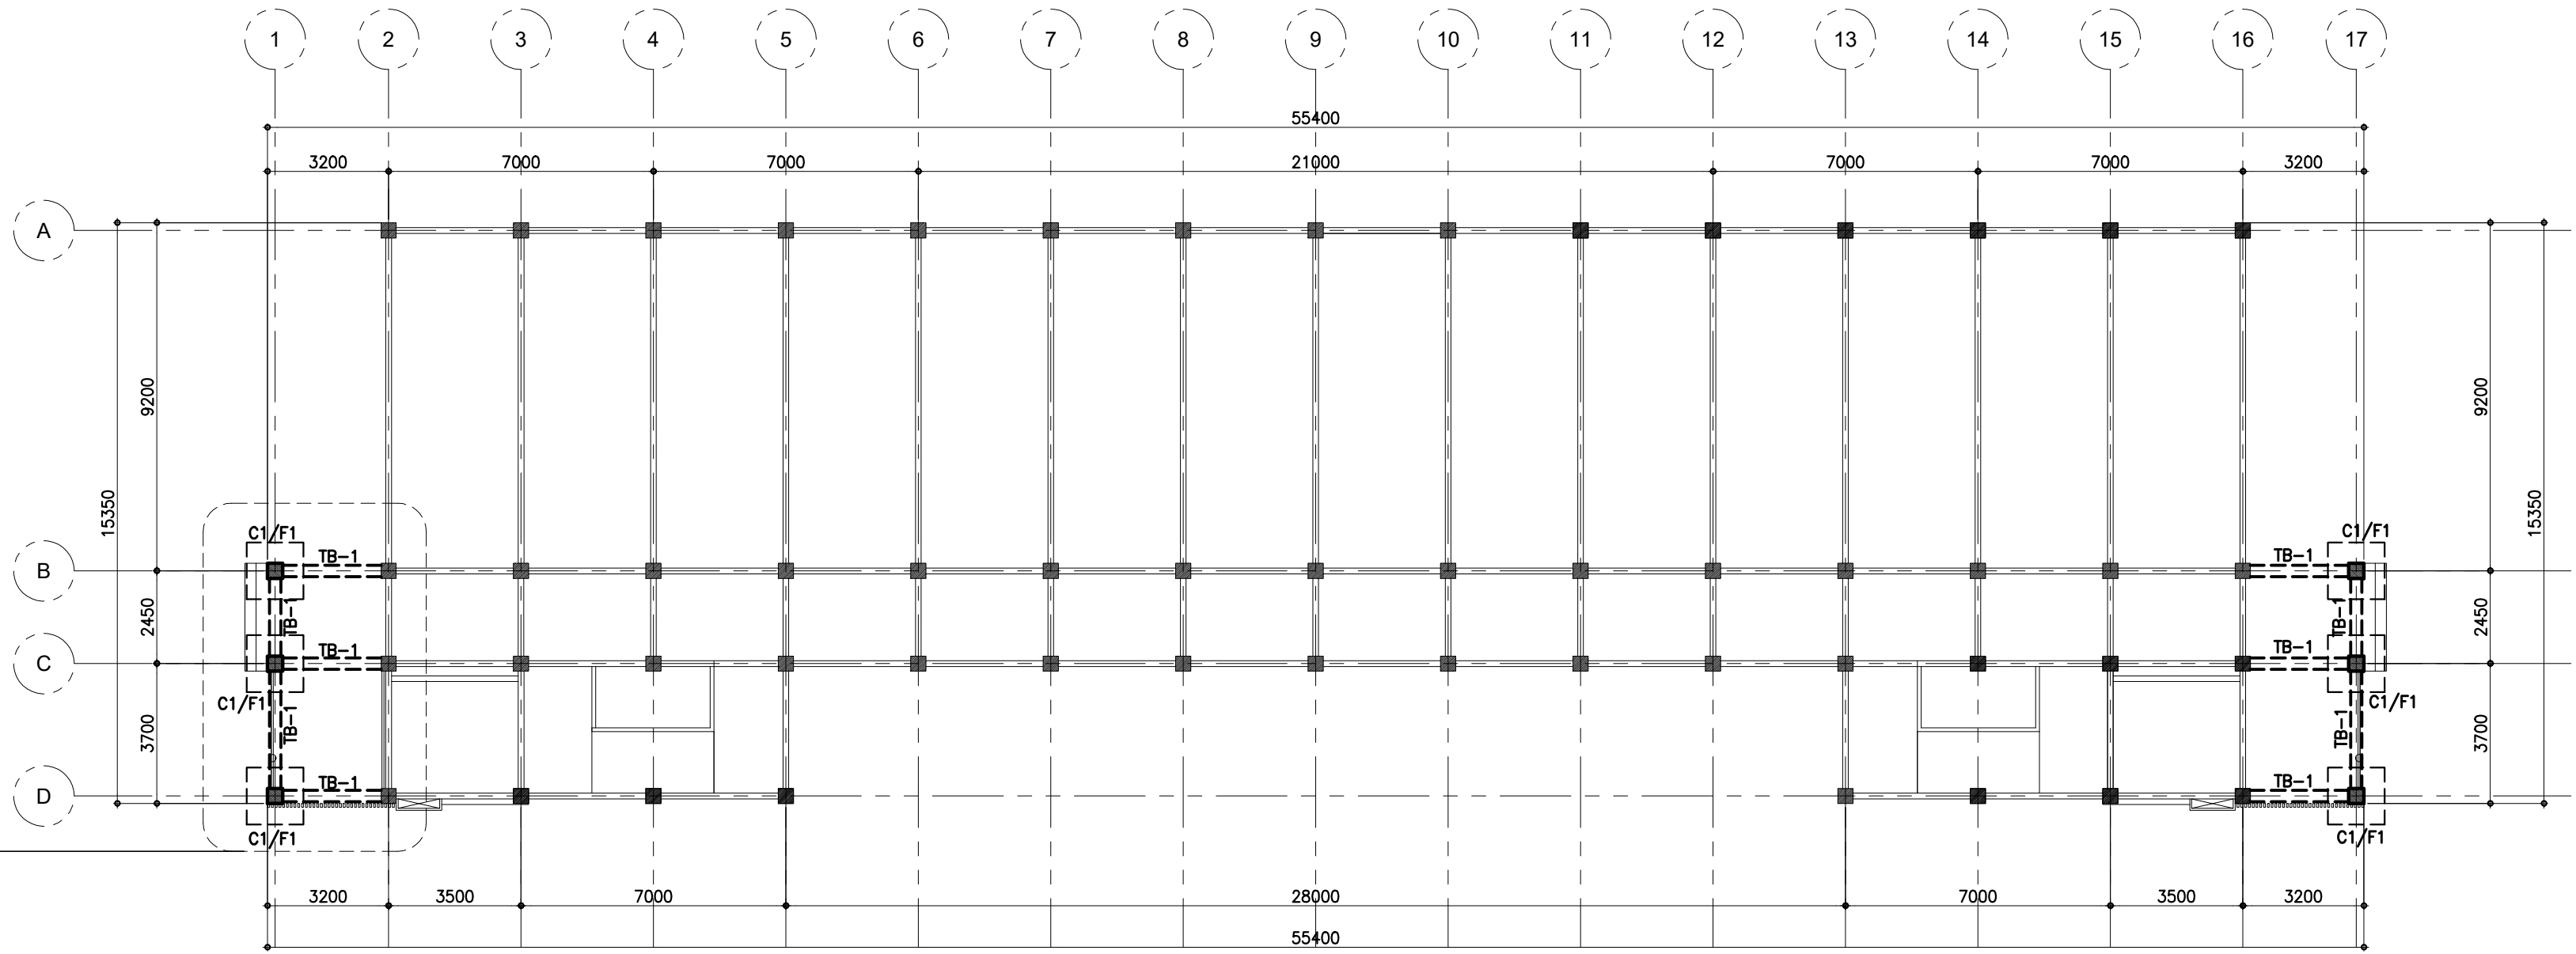



NOTE : WRITTEN DIMENSIONS ON THESE DRAWINGS SHALL HAVE PRECEDENCE OVER SCALED DIMENSIONS. CONTRACTORS SHALL BE RESPONSIBLE FOR VERIFYING ALL DIMENSIONS AND CONDITIONS SHOWN IN THESE DRAWINGS. ANY DISCREPANCY, IF IN DOUBT, ASK! DO NOT SCALE!

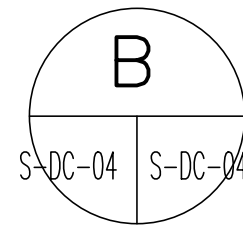

BATAAN PENINSULA STATE UNIVERSITY
TECHNICAL WORKING GROUP FOR INFRASTRUCTURE
CAPITOL COMPOUND, BROY, TENGUERO, CITY OF BALANGA, BATAAN,
E-MAIL : bpsuengineering2016@gmail.com / bpsueng2017@gmail.com
TELEPHONE NO. : (047) 237-15-98

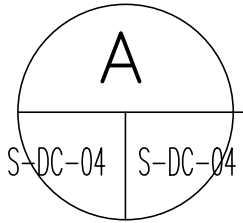

GROUND FLOOR PLAN
FOUNDATION PLAN
SCALE : 1:150 M.

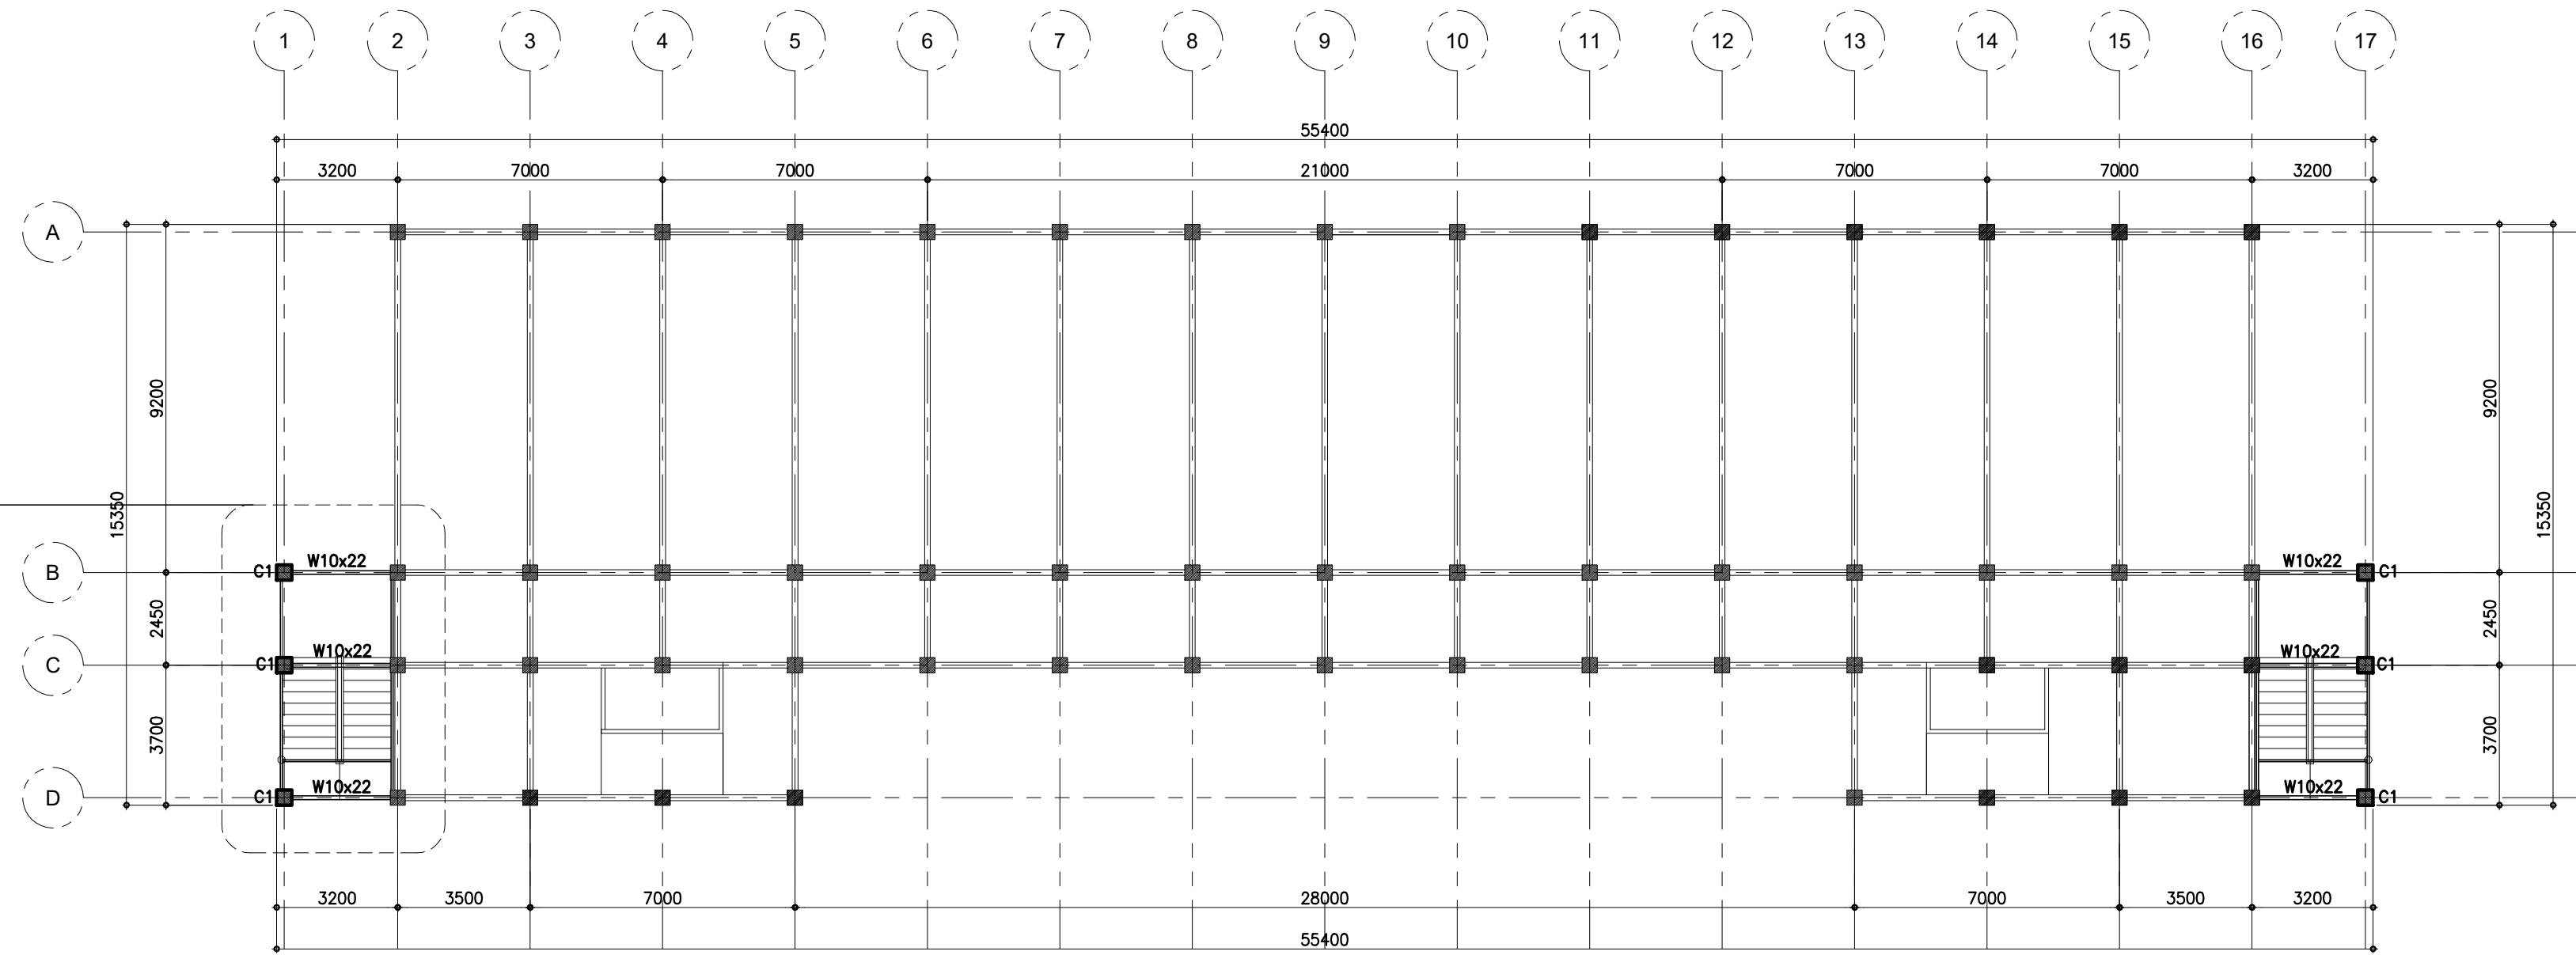

TYPICAL SECOND-FOURTH FLOOR PLAN
STEEL BEAM FRAMING PLAN
SCALE : 1:150 M.

PROJECT TITLE: REPAIR & REHABILITATION OF ACADEMIC BLDG. II AT DINA- LUPIHAN CAMPUS		
LOCATION: BATAAN PENINSULA STATE UNIVERSITY, DINALUPIHAN CAMPUS		
STRUCTURAL ENGINEER		
REG. NO. :		
PTR. NO. :		
PLACE :		
TIN. NO. :		
MASTER PLUMBER/SANITARY ENGINEER		
REG. NO. :		
PTR. NO. :		
PLACE :		
TIN. NO. :		
PROFESSIONAL ELECTRICAL ENGINEER		
REG. NO. :		
PTR. NO. :		
PLACE :		
TIN. NO. :		
PROFESSIONAL MECHANICAL ENGINEER		
REG. NO. :		
PTR. NO. :		
PLACE :		
TIN. NO. :		
REVISION		
NO.	DESCRIPTION	DATE
1		
2		
PREPARED BY:		
AR. ROXETTE S. UMEREZ ARCHITECT I, BPSU TWO		
REG. NO. :		
PTR. NO. :		
PLACE :		
TIN. NO. :		
REVIEWED BY:		
MR. BILLY ALIPIO CAMPUS DIRECTOR		
NOTED BY:		
ENGR. ALFREDO D. VALENTOS DIRECTOR OF PPES		
RECOMMENDED BY:		
DR. EDMUNDO C. TUNGOL VICE PRESIDENT ADMIN. & FINANCE		
APPROVED BY:		
DR. GREGORIO J. RODIS UNIVERSITY PRESIDENT		
REPUBLIC ACT 9266. NOTE: THIS DRAWING, AS AN INSTRUMENT OF SERVICE IS THE PROPERTY OF : BATAAN PENINSULA STATE UNIVERSITY AND AS SUCH MUST NOT BE REPRODUCED OR COPIED IN PART OR IN WHOLE WITHOUT THEIR PERMISSION ALL DRAWINGS ARE TO BE RETURNED WHEN NO LONGER IN USE.		
SHEET CONTENT: FOUNDATION PLAN STEEL BEAM FRAMING PLAN		SHEET NUMBER: S-DC-02