

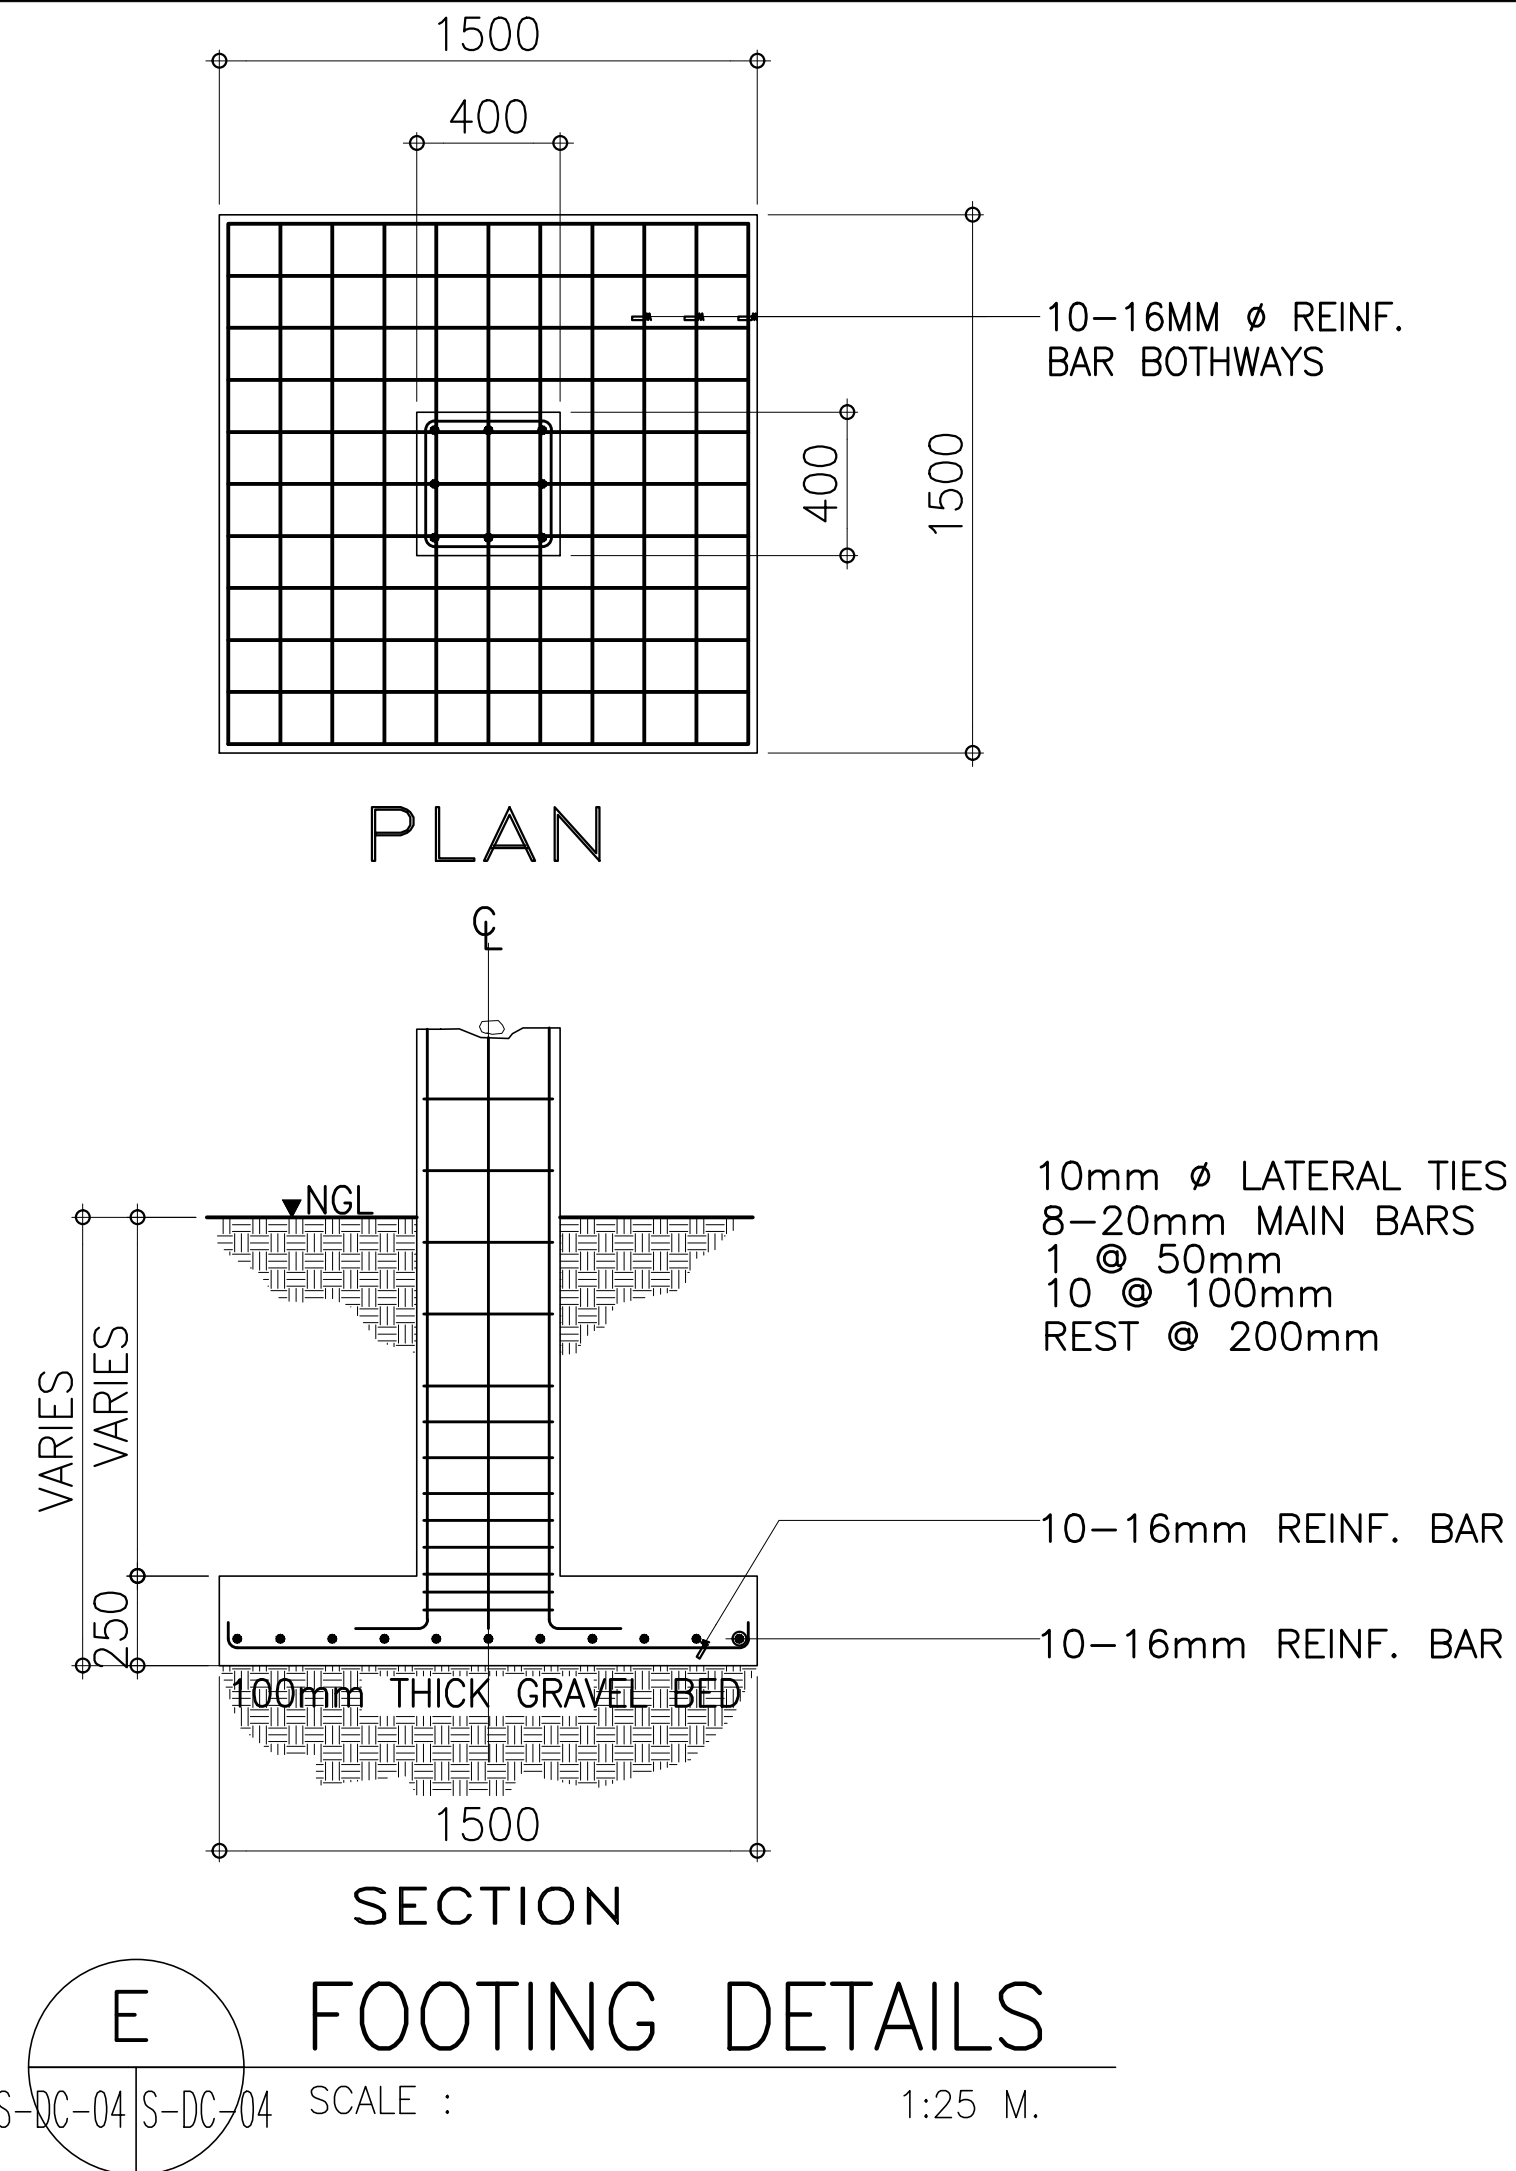
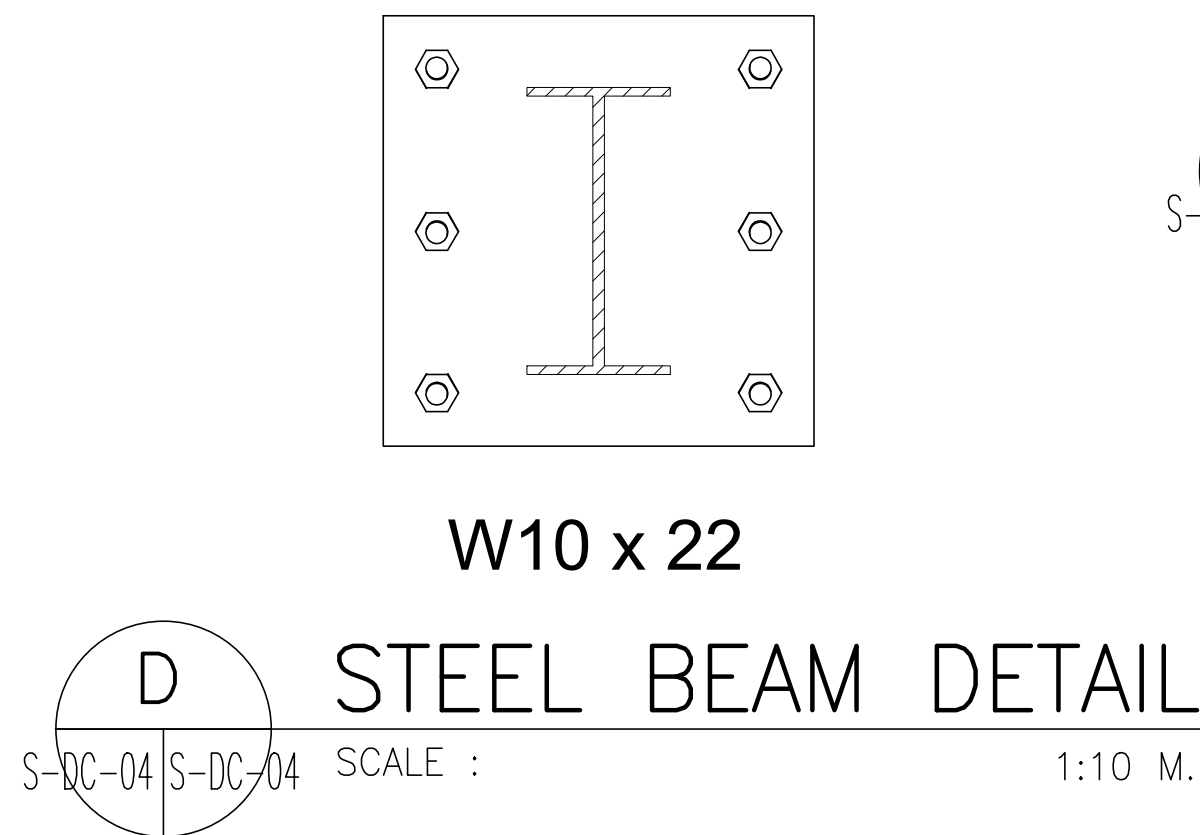
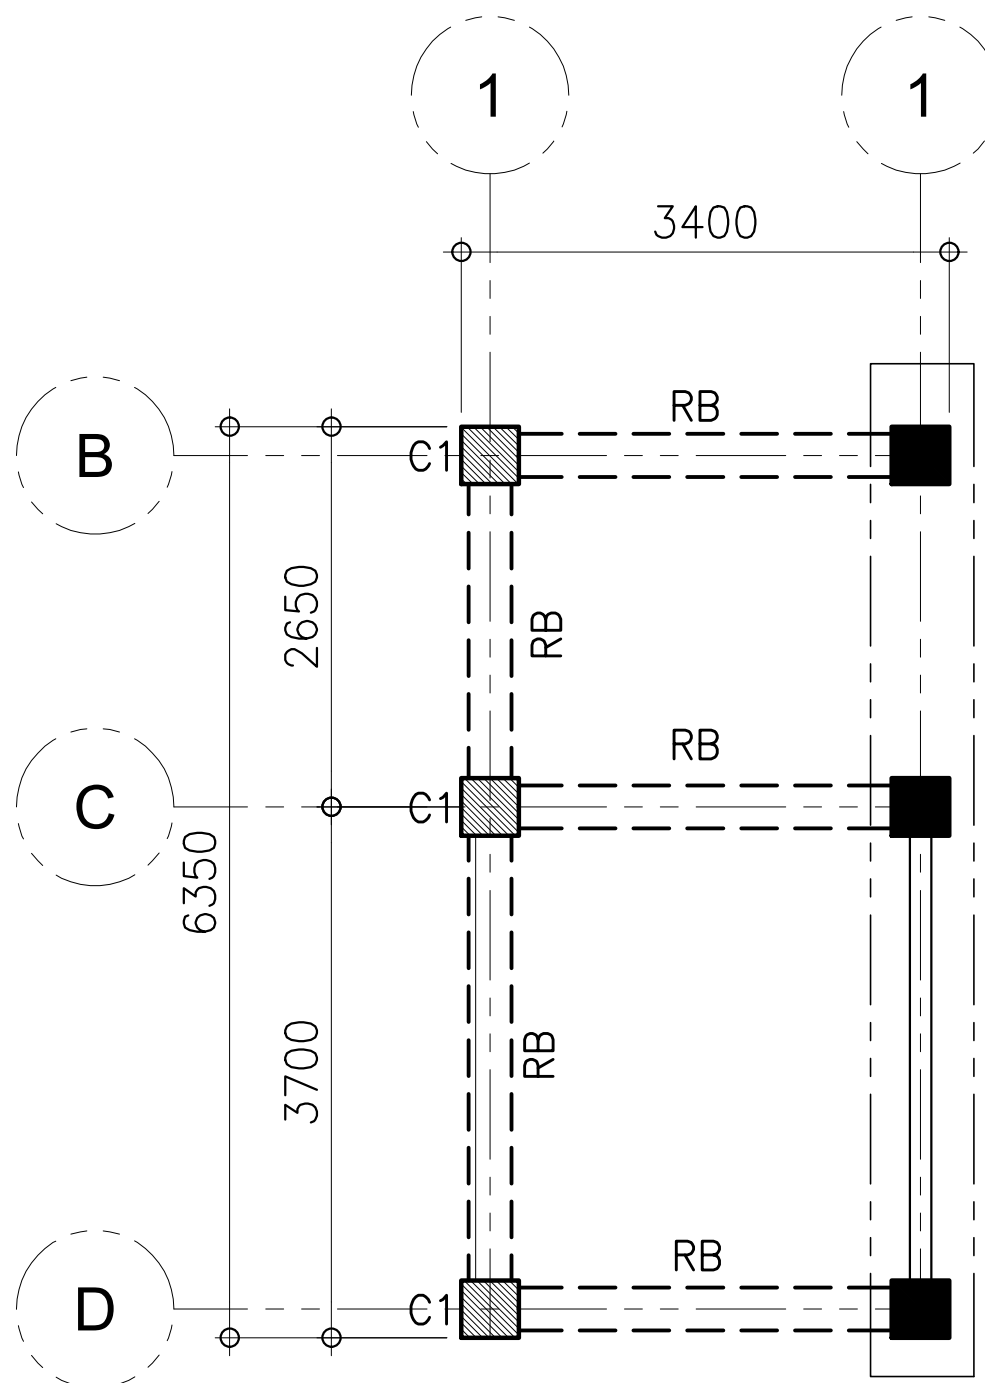


NOTE : WRITTEN DIMENSIONS ON THESE DRAWINGS SHALL HAVE PRECEDENCE OVER SCALED DIMENSIONS. CONTRACTORS SHALL BE RESPONSIBLE FOR VERIFYING THE DIMENSIONS AND CONDITIONS SHOWN BY THESE DRAWINGS. ANY VARIATIONS FROM THE DIMENSIONS AND CONDITIONS SHOWN BY THESE DRAWINGS, MECHANICAL ETC.) SHALL BE SUBJECT FOR VERIFICATION.

NOTE : ANY DISCREPANCY ON ALL DRAWINGS & SPECIFICATIONS SHALL BE THE RESPONSIBILITY OF THE CONTRACTOR. IF IN DOUBT, ASK! DO NOT SCALE!

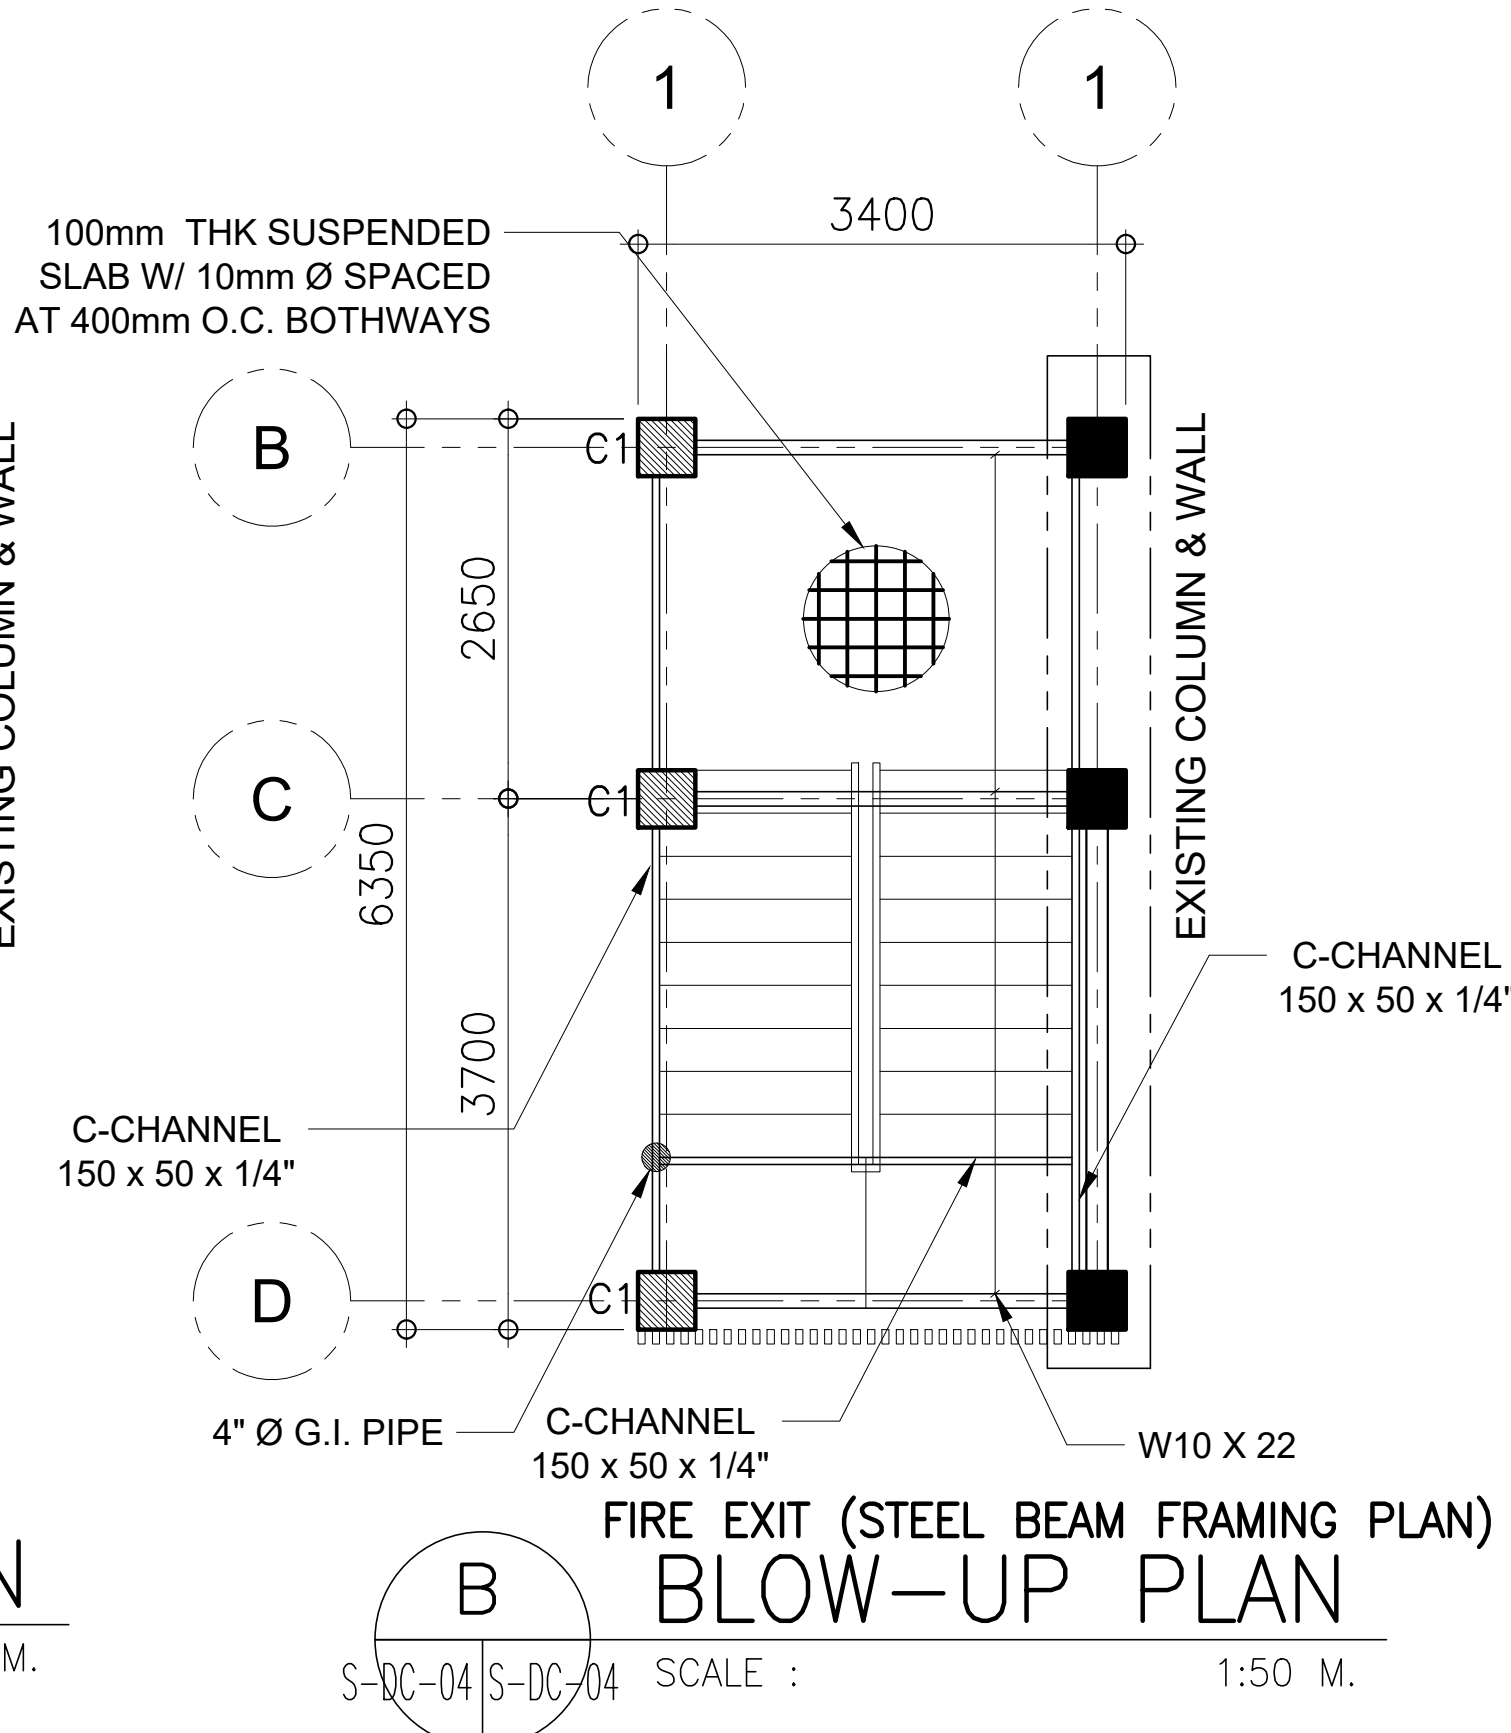

BATAAN PENINSULA STATE UNIVERSITY
TECHNICAL WORKING GROUP FOR INFRASTRUCTURE
CAPITOL COMPOUND, BROY, TENGUERO, CITY OF BALANGA, BATAAN,
E-MAIL : bpsu.reginfo2016@gmail.com / bpsuengg2017@gmail.com
TELEPHONE NO. : (047) 237-15-98

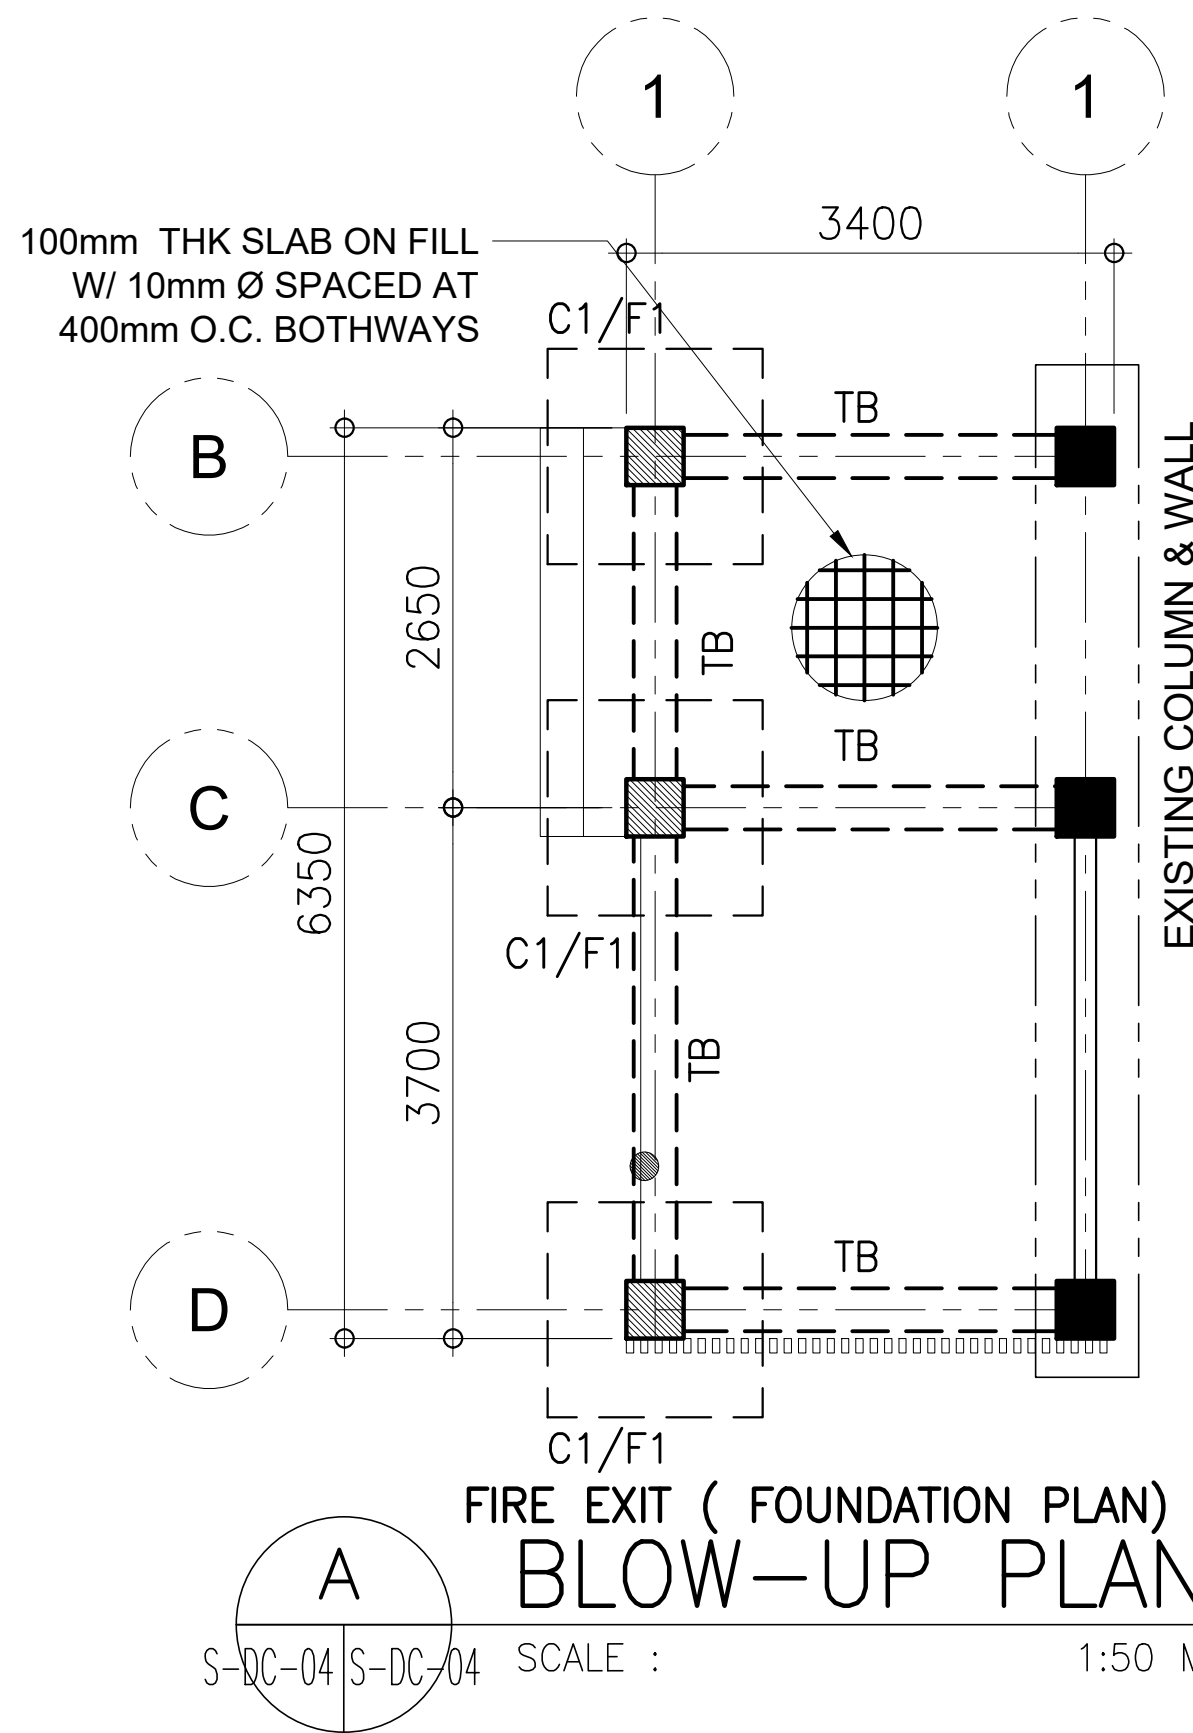

SCHEDULE OF COLUMNS

DESIGNATION	DEPTH (MM) (D)	WIDTH (MM) (W)	NUMBER OF REBARS	
			LONGITUDINAL	STIRRUPS 10MM DEF. BAR
CI	400	400	8-20MM GR 60	1050MM; 1000MM; 5 REST @ 225MM O.C. GR 40

SCHEDULE OF BEAMS

DESIGNATION	DEPTH (MM) (D)	WIDTH (MM) (W)	NUMBER OF REBARS		STIRRUPS 10MM DEF. BAR
			@ SPRT	@ MDSP	
TB/ RB	400	300	8-16MM GR 60	8-16MM GR 60	1050MM; 5000MM; 5 REST @ 250MM O.C. GR 40

PROJECT TITLE: REPAIR & REHABILITATION OF ACADEMIC BLDG. II AT DINA- LUPIHAN CAMPUS		
LOCATION: BATAAN PENINSULA STATE UNIVERSITY, DINALUPIHAN CAMPUS		
STRUCTURAL ENGINEER REC. NO. : PTR. NO. : PLACE : TN. NO. :		
MASTER PLUMBER/SANITARY ENGINEER REC. NO. : PTR. NO. : PLACE : TN. NO. :		
PROFESSIONAL ELECTRICAL ENGINEER REC. NO. : PTR. NO. : PLACE : TN. NO. :		
PROFESSIONAL MECHANICAL ENGINEER REC. NO. : PTR. NO. : PLACE : TN. NO. :		
REVISION NO. DESCRIPTION DATE 1 2		
PREPARED BY: AR. ROXETTE S. UMEREZ ARCHITECT I, BPSU TWO REC. NO. : PTR. NO. : PLACE : TN. NO. : REVIEWED BY: MR. BILLY ALIPIO CAMPUS DIRECTOR NOTED BY: ENGR. ALFREDO D. VALENTOS DIRECTOR OF PPES RECOMMENDED BY: DR. EDMUNDO C. TUNGOL VICE PRESIDENT ADMIN. & FINANCE APPROVED BY: DR. GREGORIO J. RODIS UNIVERSITY PRESIDENT REPUBLIC ACT 9266. NOTE: THIS DRAWING, AS AN INSTRUMENT OF SERVICE IS THE PROPERTY OF : BATAAN PENINSULA STATE UNIVERSITY AND AS SUCH MUST NOT BE REPRODUCED OR COPIED IN PART OR IN WHOLE WITHOUT THEIR PERMISSION ALL DRAWINGS ARE TO BE RETURNED WHEN NO LONGER IN USE.		
SHEET CONTENT: BLOW-UP PLANS FOOTING DETAIL STEEL BEAM DETAIL SCHEDULE OF COLUMN SCHEDULE OF BEAMS		SHEET NUMBER: S-DC-04