



NOTE: WRITTEN DIMENSIONS ON THESE DRAWINGS SHALL HAVE PRECEDENCE OVER SCALED DIMENSIONS. CONTRACTORS SHALL VERIFY AND BE RESPONSIBLE FOR ALL DIMENSIONS AND CONDITIONS ON THE JOB. THE CONTRACTOR SHALL BE RESPONSIBLE FOR ANY DISCREPANCIES AND CONFLICTS ARISING FROM THESE DRAWINGS.

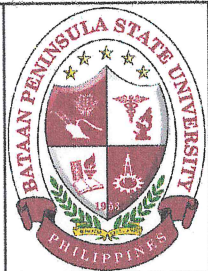

BATAAN PENINSULA STATE UNIVERSITY
TECHNICAL WORKING GROUP FOR INFRASTRUCTURE
CAPITAL CONSTRUCTION, DIVISION, TERNATEO, CITY OF BATAAN, BATAAN
E-MAIL: bpsu@bpsu.edu.ph, bpsu@bpsu.edu.ph, bpsu@bpsu.edu.ph
TELEPHONE NO. 1 (047) 257-18-88

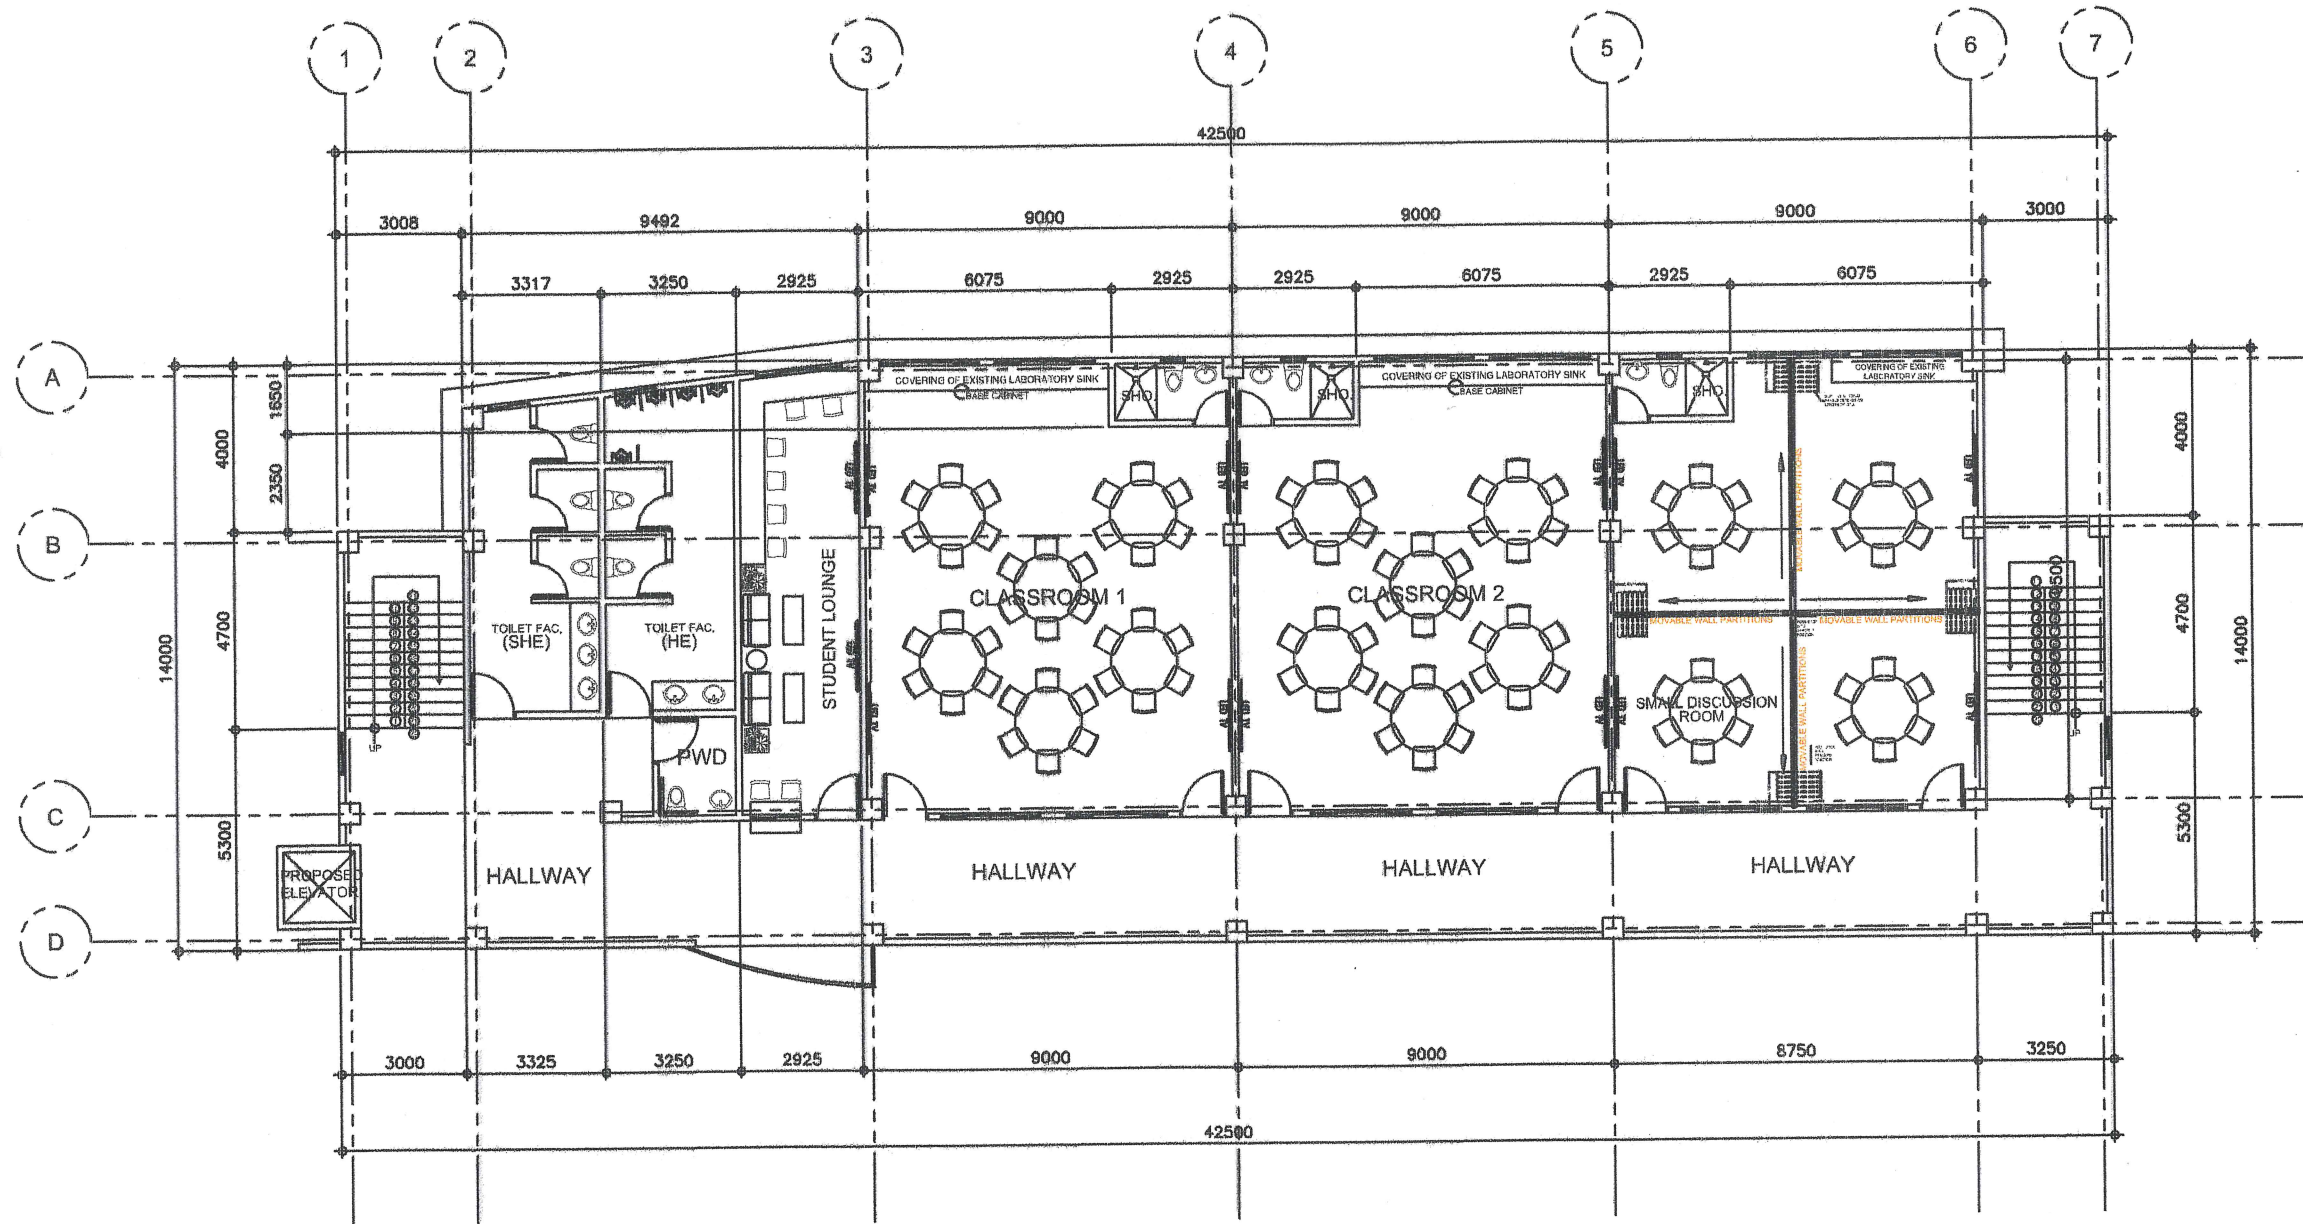

1 SECOND FLOOR PLAN
A-3 SCALE 1:100MTS.

- ☐ FOR APPROVAL
☐ FOR CONSTRUCTION
☐ AS-BUILT PLAN

PROJECT TITLE

CONVERSION OF THREE STOREY
BUILDING INTO INTERIM BUILDING
FOR COLLEGE OF MEDICINE
AT BPSU MAIN CAMPUS

LOCATION

BATAAN PENINSULA STATE UNIVERSITY (MAIN CAMPUS)
BALANGA CITY, BATAAN

STRUCTURAL ENGINEER

REG. NO.:
P.R. NO.:
PLACE:
DATE:

MASTER PLUMBER/SANITARY ENGINEER

REG. NO.:
P.R. NO.:
PLACE:
DATE:

PROFESSIONAL ELECTRICAL ENGINEER

REG. NO.:
P.R. NO.:
PLACE:
DATE:

PROFESSIONAL MECHANICAL ENGINEER

REG. NO.:
P.R. NO.:
PLACE:
DATE:

END USER:

CAMPUS DIRECTOR

PREPARED BY:

AR. SHARON R. BAUTISTA

ARCHITECT

REVIEWED BY:

ENGR. ROY JOSEPH P. ENRIQUEZ

DIRECTOR OF P-ES

RECEIVED BY:

PROF. JOERALD M. GADIA

VICE PRESIDENT ADMIN & FINANCE

APPROVED BY:

DR. RUBY B. SANTOS-MATIBAG

UNIVERSITY PRESIDENT

REPUBLIC ACT 9266.

NOTE: THIS DRAWING, AS AN INSTRUMENT
OF SERVICE IS THE PROPERTY OF:
BATAAN PENINSULA STATE UNIVERSITY
AND AS SUCH MUST NOT BE REPRODUCED
OR COPIED IN PART OR IN WHOLE
WITHOUT THEIR PERMISSION ALL
DRAWINGS ARE TO BE RETURNED WHEN
NO LONGER IN USE.

SHEET CONTENT:

SECOND FLOOR PLAN

SHEET NUMBER:

A-3