




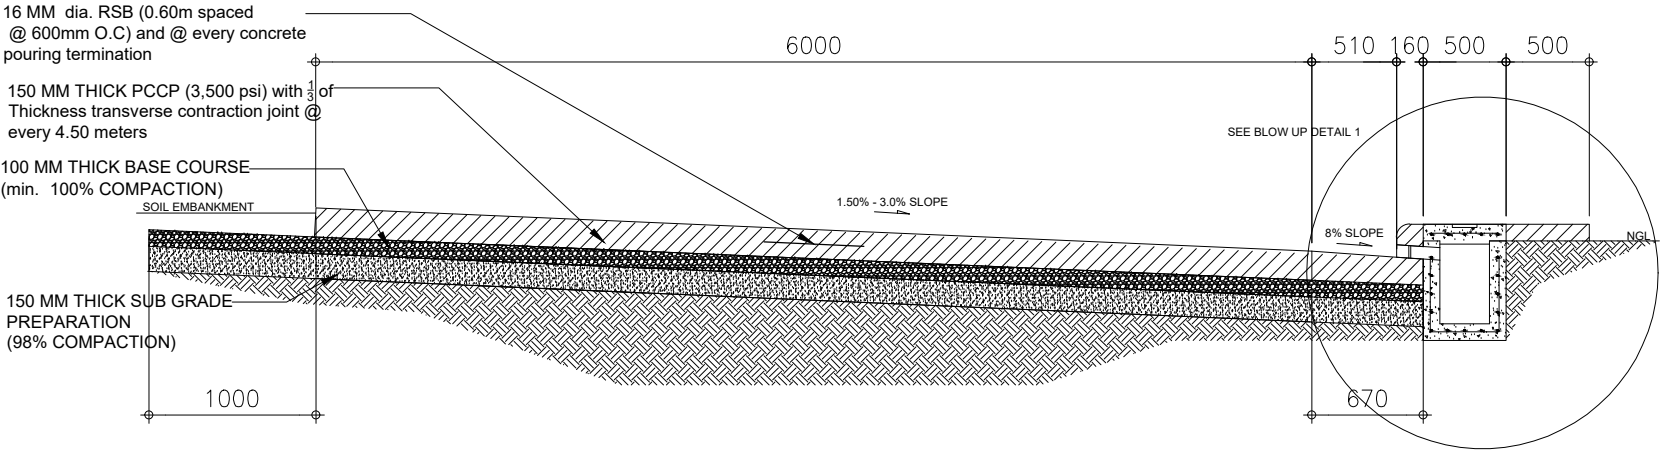

(6.00 meter WIDE ROAD)
CROSS SECTION DETAIL
SCALE : 1:25 MTS

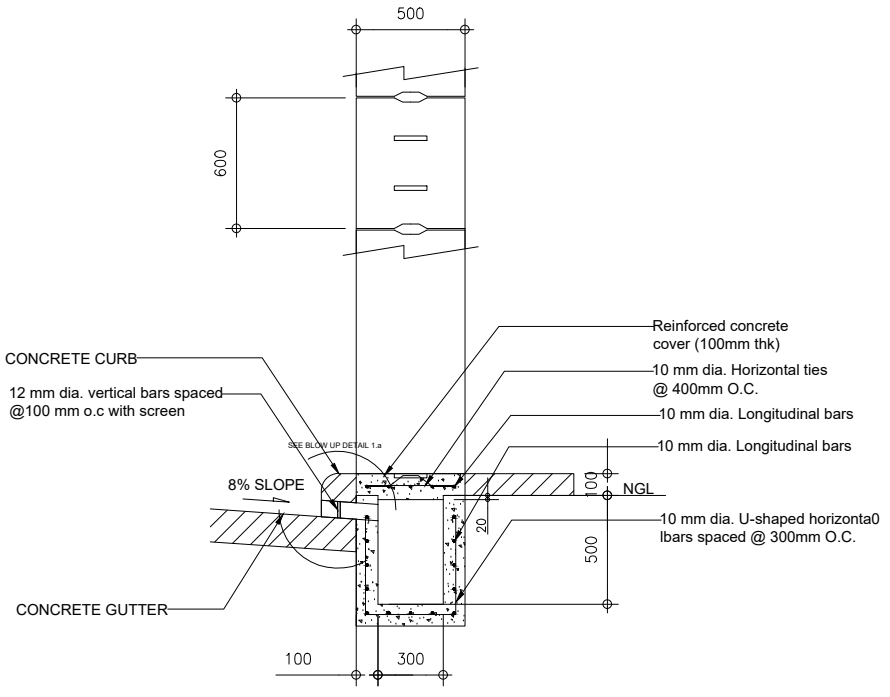


(CURB AND GUTTER WITH CANAL)
BLOW -UP DETAIL 1
SCALE : NTS

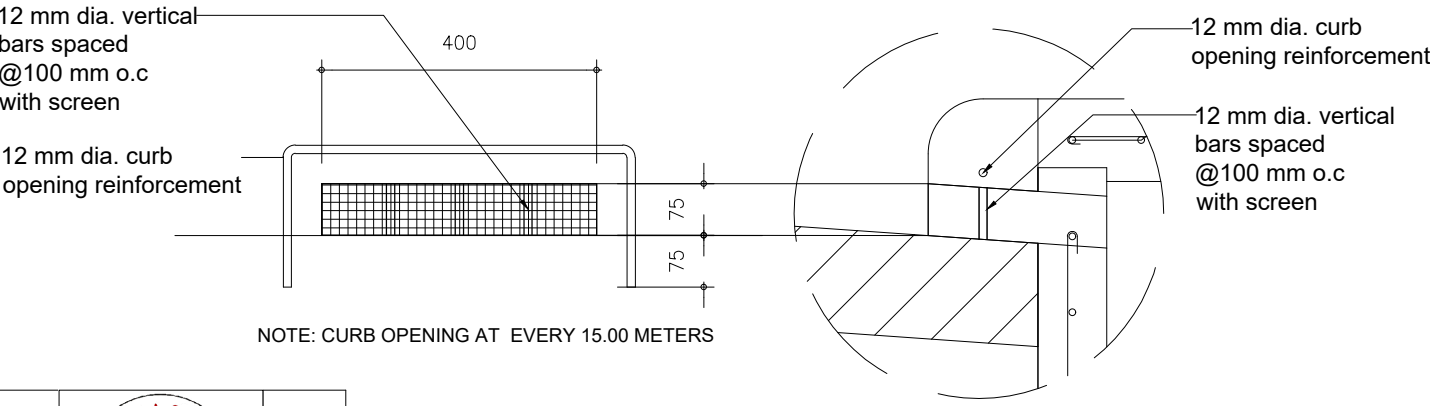

(CURB OPENING)
BLOW -UP DETAIL 1.a
SCALE : NTS

SITE PLAN:

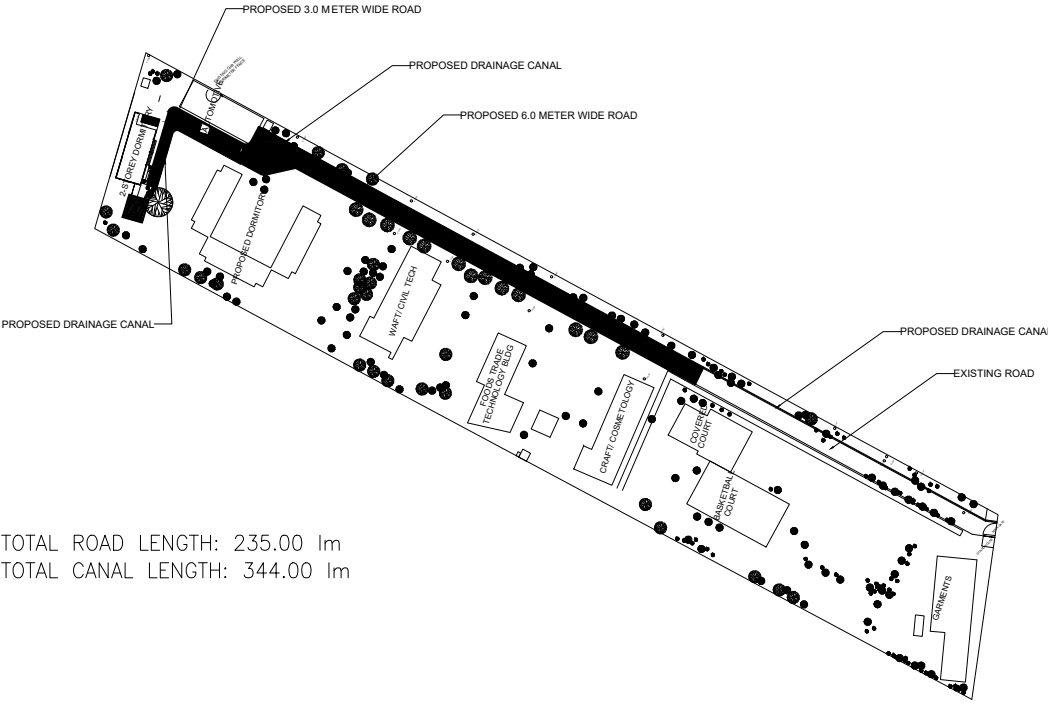

TOTAL ROAD LENGTH: 235.00 Im
TOTAL CANAL LENGTH: 344.00 Im



BATAAN PENINSULA STATE UNIVERSITY
TECHNICAL WORKING GROUP FOR INFRASTRUCTURE
CAPITOL COMPOUND, BRGY. TENEJERO, CITY OF BALANGA, BATAAN
E-MAIL: bpsu.begining2016@gmail.com / bpsu2017@gmail.com
TELEPHONE NO. : (047) 237-15-98

PROJECT TITLE:
COMPLETION OF ROAD NETWORK AND IMPROVEMENT OF DRAINAGE SYSTEM IN THE MAIN COMPOUND AND CONSTRUCTION OF DRAINAGE IN ANNEX AT ORANI CAMPUS

LOCATION:
BATAAN PENINSULA STATE UNIVERSITY,
ORANI CAMPUS

STRUCTURAL ENGINEER
REG. NO. :
PTR. NO. :
PLACE :
TIN. NO. :

MASTER PLUMBER/SANITARY ENGINEER
REG. NO. :
PTR. NO. :
PLACE :
TIN. NO. :

PROFESSIONAL ELECTRICAL ENGINEER
REG. NO. :
PTR. NO. :
PLACE :
TIN. NO. :

PROFESSIONAL MECHANICAL ENGINEER
REG. NO. :
PTR. NO. :
PLACE :
TIN. NO. :

REVISION
NO. DESCRIPTION DATE
2

PREPARED BY:
AR. ROXETTE S. UMEREZ
ARCHITECT 1, BPSU TWG

CHECKED BY:
AR. JO-ANA Z. TANEGA
ARCHITECT 1, PPES OFFICE

NOTED BY:
ENGR. ALFREDO D. VALENTOS
PPES DIRECTOR

RECOMMENDED BY:
DR. EDMUNDO C. TUNGOL
VICE PRESIDENT ADMIN. & FINANCE

APPROVED BY:
DR. GREGORIO J. RODIS
UNIVERSITY PRESIDENT

REPUBLIC ACT 9266.
NOTE: THIS DRAWING, AS AN INSTRUMENT OF SERVICE, IS THE PROPERTY OF : BATAAN PENINSULA STATE UNIVERSITY AND AS SUCH MUST NOT BE REPRODUCED OR COPIED IN PART OR IN WHOLE WITHOUT THEIR PERMISSION. ALL DRAWINGS ARE TO BE RETURNED WHEN NO LONGER IN USE.

SHEET CONTENT: CROSS SECTION DETAIL
BLOW UP DETAIL 1
BLOW UP DETAIL 1.a

SHEET NUMBER:
S2