

NOTE : DIMENSIONS ON THESE DRAWINGS SHALL HAVE PRECEDENCE OVER SCALED DIMENSIONS. CONTRACTORS SHALL VERIFY AND BE RESPONSIBLE FOR ALL DIMENSIONS AND CONDITIONS ON THE JOB. THE DESIGNER MUST BE NOTIFIED IMMEDIATELY OF ANY VARIATIONS FROM THE DIMENSIONS AND CONDITIONS SHOWN BY THESE DRAWINGS.


NOTE : DISCREPANCY ON ALL DRAWINGS & SPECIFICATIONS (ARCHITECTURAL, STRUCTURAL, SANITARY, ELECTRICAL, MECHANICAL ETC.) SHALL BE SUBJECT FOR VERIFICATION AND NOT SCALE!



BATAAN PENINSULA STATE UNIVERSITY
TECHNICAL WORKING GROUP FOR INFRASTRUCTURE

CAPITOL COMPOUND, BRGY. TENEJERO, CITY OF BALANGA, BATAAN,
E-MAIL: bpsu.twginfo2016@gmail.com/ bpsupes2017@gmail.com
TELEPHONE NO. : (0477) 237-15-98

FLOOR FINISH SCHEDULE (FOR ARCHITECT'S APPROVAL)			WALL FINISH SCHEDULE (FOR ARCHITECT'S APPROVAL)			PARTITION SCHEDULE (FOR ARCHITECT'S APPROVAL)		
FF-1	60 x 60 CERAMIC NON-SKID TILES (DARK COLOR)		WF-1	30 cm x 60cm POLISHED CONCRETE TILES				
FF-2	60 cm x 60 cm POLISHED CERAMIC TILES							
FF-3	60 cm x 60cm NON-SKID CERAMIC TILES (LIGHT COLOR)							
FF-4	BROAD LOOMS FINISH CARPET							
FF-5	VITRIFIED CERAMIC TILES (WOOD FINISH)							
FF-6	60 x 60 CERAMIC NON-SKID TILES WITH ANTI SLIP THREAD NOSING							

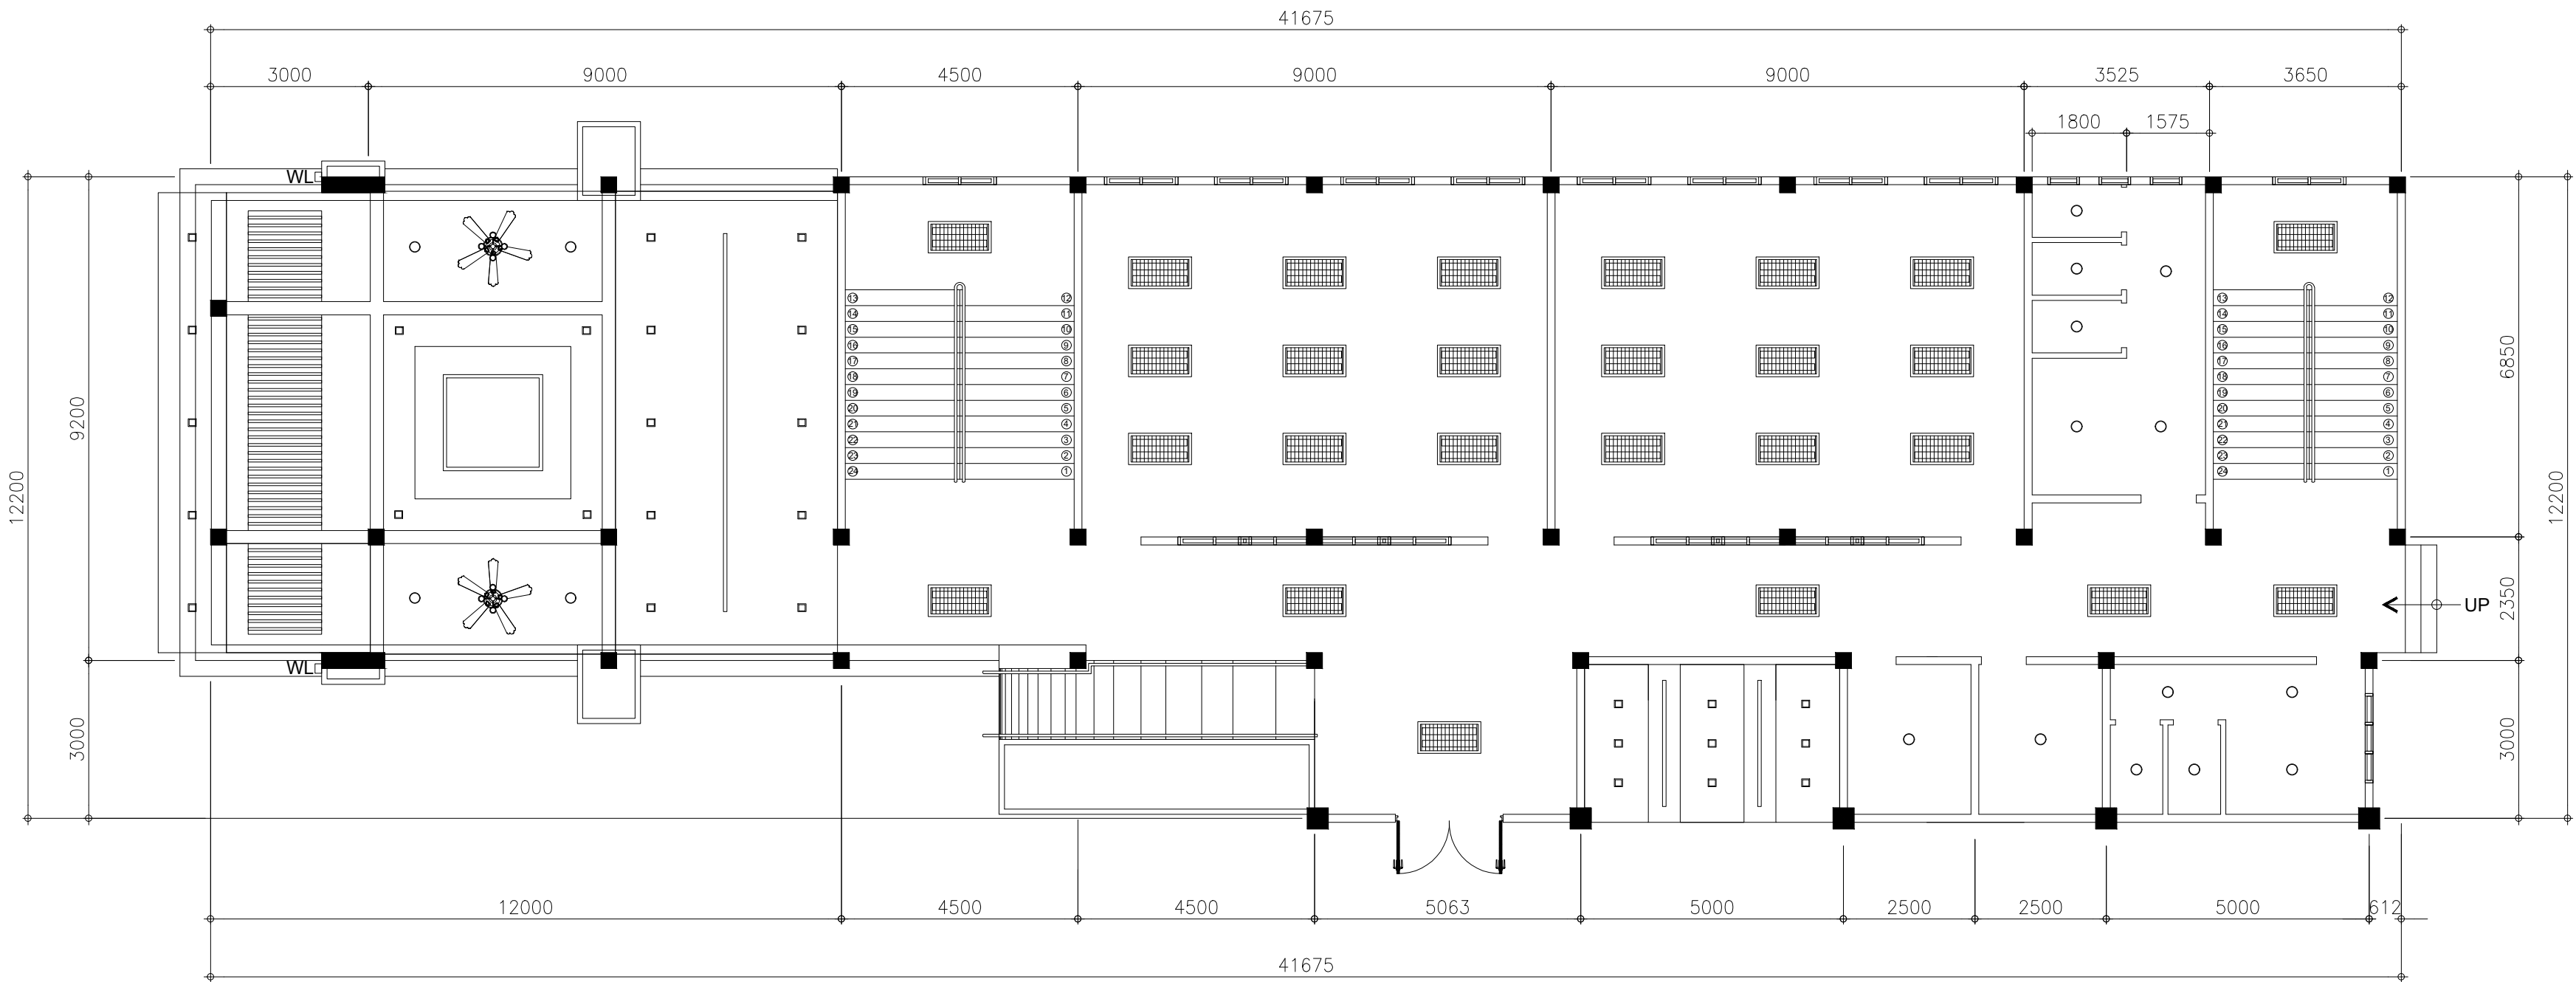

REFLECTED CEILING PLAN
GROUND FLOOR PLAN
SCALE 1:100 MTS

PROJECT TITLE:		
COMPLETION OF MULTI-PURPOSE HALL BUILDING AT BALANGA CAMPUS		
LOCATION: BATAAN PENINSULA STATE UNIVERSITY (MAIN CAMPUS) CAPITOL COMPOUND, CITY OF BALANGA, BATAAN		
STRUCTURAL ENGINEER		
REG. NO. :		
PIR. NO. :		
PLACE :		
TIN NO. :		
MASTER PLUMBER/SANITARY ENGINEER		
REG. NO. :		
PIR. NO. :		
PLACE :		
TIN NO. :		
PROFESSIONAL ELECTRICAL ENGINEER		
REG. NO. :		
PIR. NO. :		
PLACE :		
TIN NO. :		
PROFESSIONAL MECHANICAL ENGINEER		
REG. NO. :		
PIR. NO. :		
PLACE :		
TIN NO. :		
REVISION		
NO.	DESCRIPTION	DATE
2		
PREPARED BY:		
AR. ROXETTE S. UMEREZ		
ARCHITECT 1, BPSU TWG		
REG. NO. :		
PIR. NO. :		
PLACE :		
CHECKED BY:		
AR. JO-ANA MARI Z. TANEGA		
ARCHITECT 1, PPES OFFICE		
REG. NO. :		
PIR. NO. :		
PLACE :		
NOTED BY:		
ENGR. ALFREDO D. VALENTOS		
DIRECTOR, PPES		
RECOMMENDED BY:		
DR. EDMUNDO C. TUNGOL		
VICE PRESIDENT ADMIN. & FINANCE		
APPROVED BY:		
DR. GREGORIO J. RODIS		
UNIVERSITY PRESIDENT		
REPUBLIC ACT 9266. NOTE: THIS DRAWING, AS AN INSTRUMENT OF SERVICE, IS THE PROPERTY OF : BATAAN PENINSULA STATE UNIVERSITY AND AS SUCH MUST NOT BE REPRODUCED OR COPIED IN PART OR IN WHOLE WITHOUT THEIR PERMISSION ALL DRAWINGS ARE TO BE RETURNED WHEN NO LONGER IN USE.		
SHEET CONTENT: • REFLECTED CEILING PLAN • GROUND FLOOR PLAN		SHEET NUMBER: A-MPH-11