


WATER LINE LAYOUT
THIRD FLOOR PLAN

SCALE : 1:125 M.

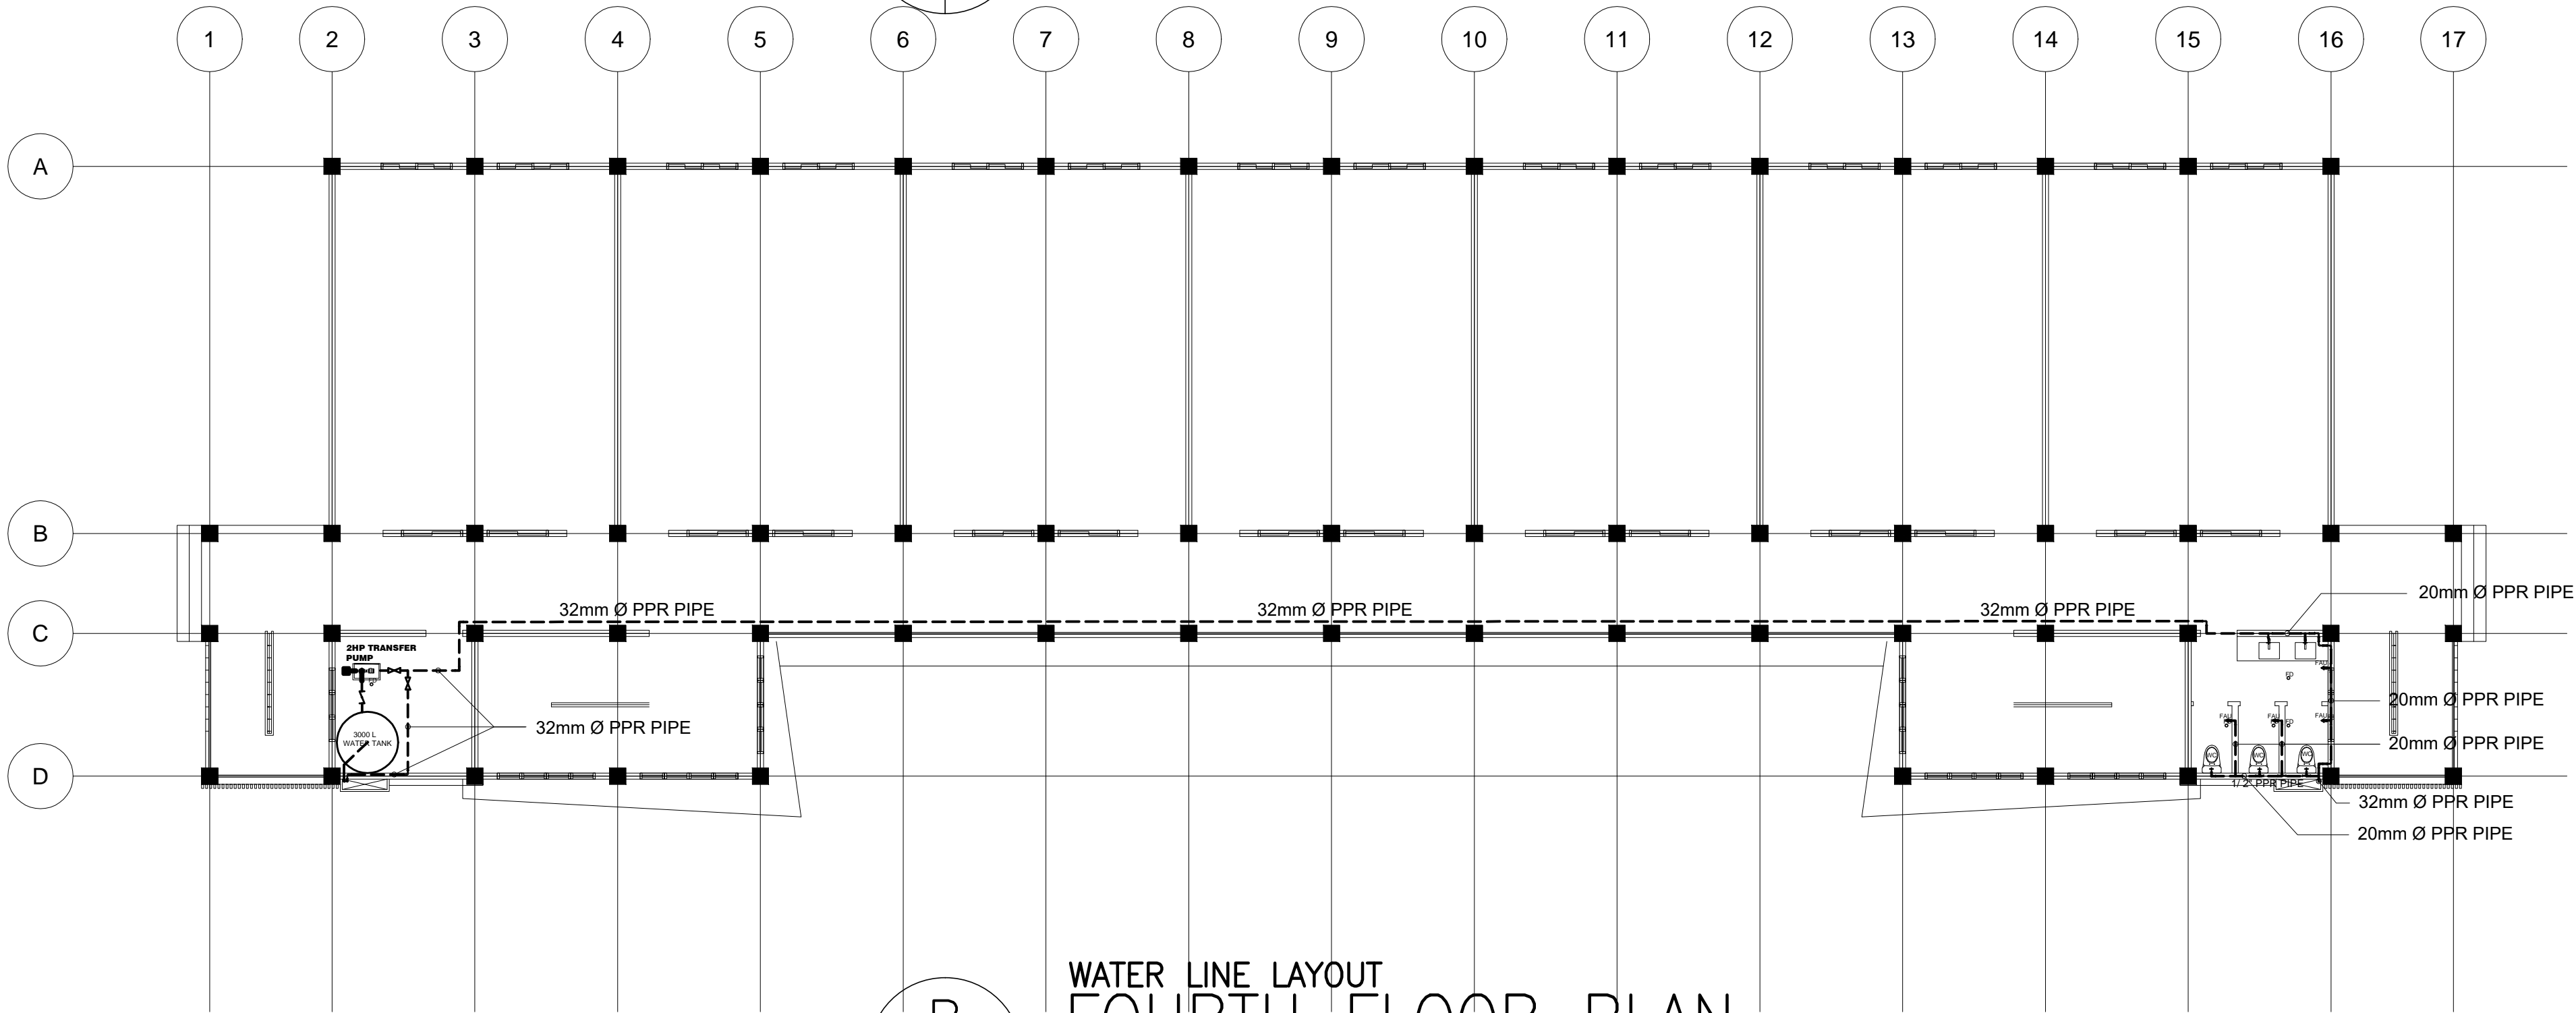

WATER LINE LAYOUT
FOURTH FLOOR PLAN

SCALE : 1:125 M.

PROJECT TITLE

REPAIR & REHABILITATION OF
ACADEMIC BLDG. II AT DINA-
LUPIHAN CAMPUS

LOCATION:

BATAAN PENINSULA STATE UNIVERSITY
DINALUPIHAN CAMPUS, DINALUPIHAN, BATAAN

STRUCTURAL ENGINEER

REG. NO. :

PTB. NO. :

PLACE :

TIN NO. :

MASTER PLUMBER/SANITARY ENGINEER

REG. NO. :

PTB. NO. :

PLACE :

TIN NO. :

PROFESSIONAL ELECTRICAL ENGINEER

REG. NO. :

PTB. NO. :

PLACE :

TIN NO. :

PROFESSIONAL MECHANICAL ENGINEER

REG. NO. :

PTB. NO. :

PLACE :

TIN NO. :

REVISION

NO.	DESCRIPTION	DATE
1		
2		

PREPARED BY:

AR. ROXETTE S. UMEREZ

ARCHITECT I, GPSU TWO

REG. NO. :

PTB. NO. :

PLACE :

TIN NO. :

REVIEWED BY:

MR. BILLY ALIPIO

CAMPUS DIRECTOR

NOTED BY:

ENGR. ALFREDO D. VALENTOS

DIRECTOR OF PPES

RECOMMENDED BY:

DR. EDMUNDO C. TUNGOL

VICE PRESIDENT ADMIN. & FINANCE

APPROVED BY:

DR. GREGORIO J. RODIS

UNIVERSITY PRESIDENT

REPUBLIC ACT 9266.

NOTE: THIS DRAWING, AS AN INSTRUMENT OF SERVICE
IS THE PROPERTY OF : BATAAN PENINSULA STATE
UNIVERSITY AND AS SUCH MUST NOT BE
REPRODUCED OR COPIED IN PART OR IN WHOLE
WITHOUT THEIR PERMISSION ALL DRAWINGS ARE
TO BE RETURNED WHEN NO LONGER IN USE.

SHEET CONTENT:

SHEET NUMBER:

WATER LINE LAYOUT:
THIRD FLOOR
FOURTH FLOOR

P-DC-02



BATAAN PENINSULA STATE UNIVERSITY
TECHNICAL WORKING GROUP FOR INFRASTRUCTURE

CAPITOL COMPOUND, BROY, TENEJERO, CITY OF BALANGA, BATAAN,
E-MAIL: bpsu.teginfra2016@gmail.com/ bpsuppes2017@gmail.com
TELEPHONE NO. : (047) 237-15-98

NOTE :
IF IN DOUBT, ASK
DO NOT SCALE!

NOTE :
ANY DISCREPANCY ON ALL DRAWINGS & SPECIFICATIONS
CONTRACTORS SHALL VERIFY AND BE RESPONSIBLE FOR ALL DIMENSIONS
AND CONDITIONS ON THE JOB. THE DESIGNER MUST BE NOTIFIED IMMEDIATELY OF ANY
VARIATIONS FROM THE DIMENSIONS AND CONDITIONS SHOWN BY THESE DRAWINGS.

NOTE :
WRITTEN DIMENSIONS ON THESE DRAWINGS SHALL HAVE PRECEDENCE OVER SCALED
DIMENSIONS. CONTRACTORS SHALL VERIFY AND BE RESPONSIBLE FOR ALL DIMENSIONS
AND CONDITIONS ON THE JOB. THE DESIGNER MUST BE NOTIFIED IMMEDIATELY OF ANY
VARIATIONS FROM THE DIMENSIONS AND CONDITIONS SHOWN BY THESE DRAWINGS.