




NOTE :
1. WRITTEN DIMENSIONS ON THESE DRAWINGS SHALL HAVE PRECEDENCE OVER SCALED DIMENSIONS.
2. ANY DISCREPANCY ON ALL DRAWINGS & SPECIFICATIONS SHALL BE THE RESPONSIBILITY OF THE DESIGNER.
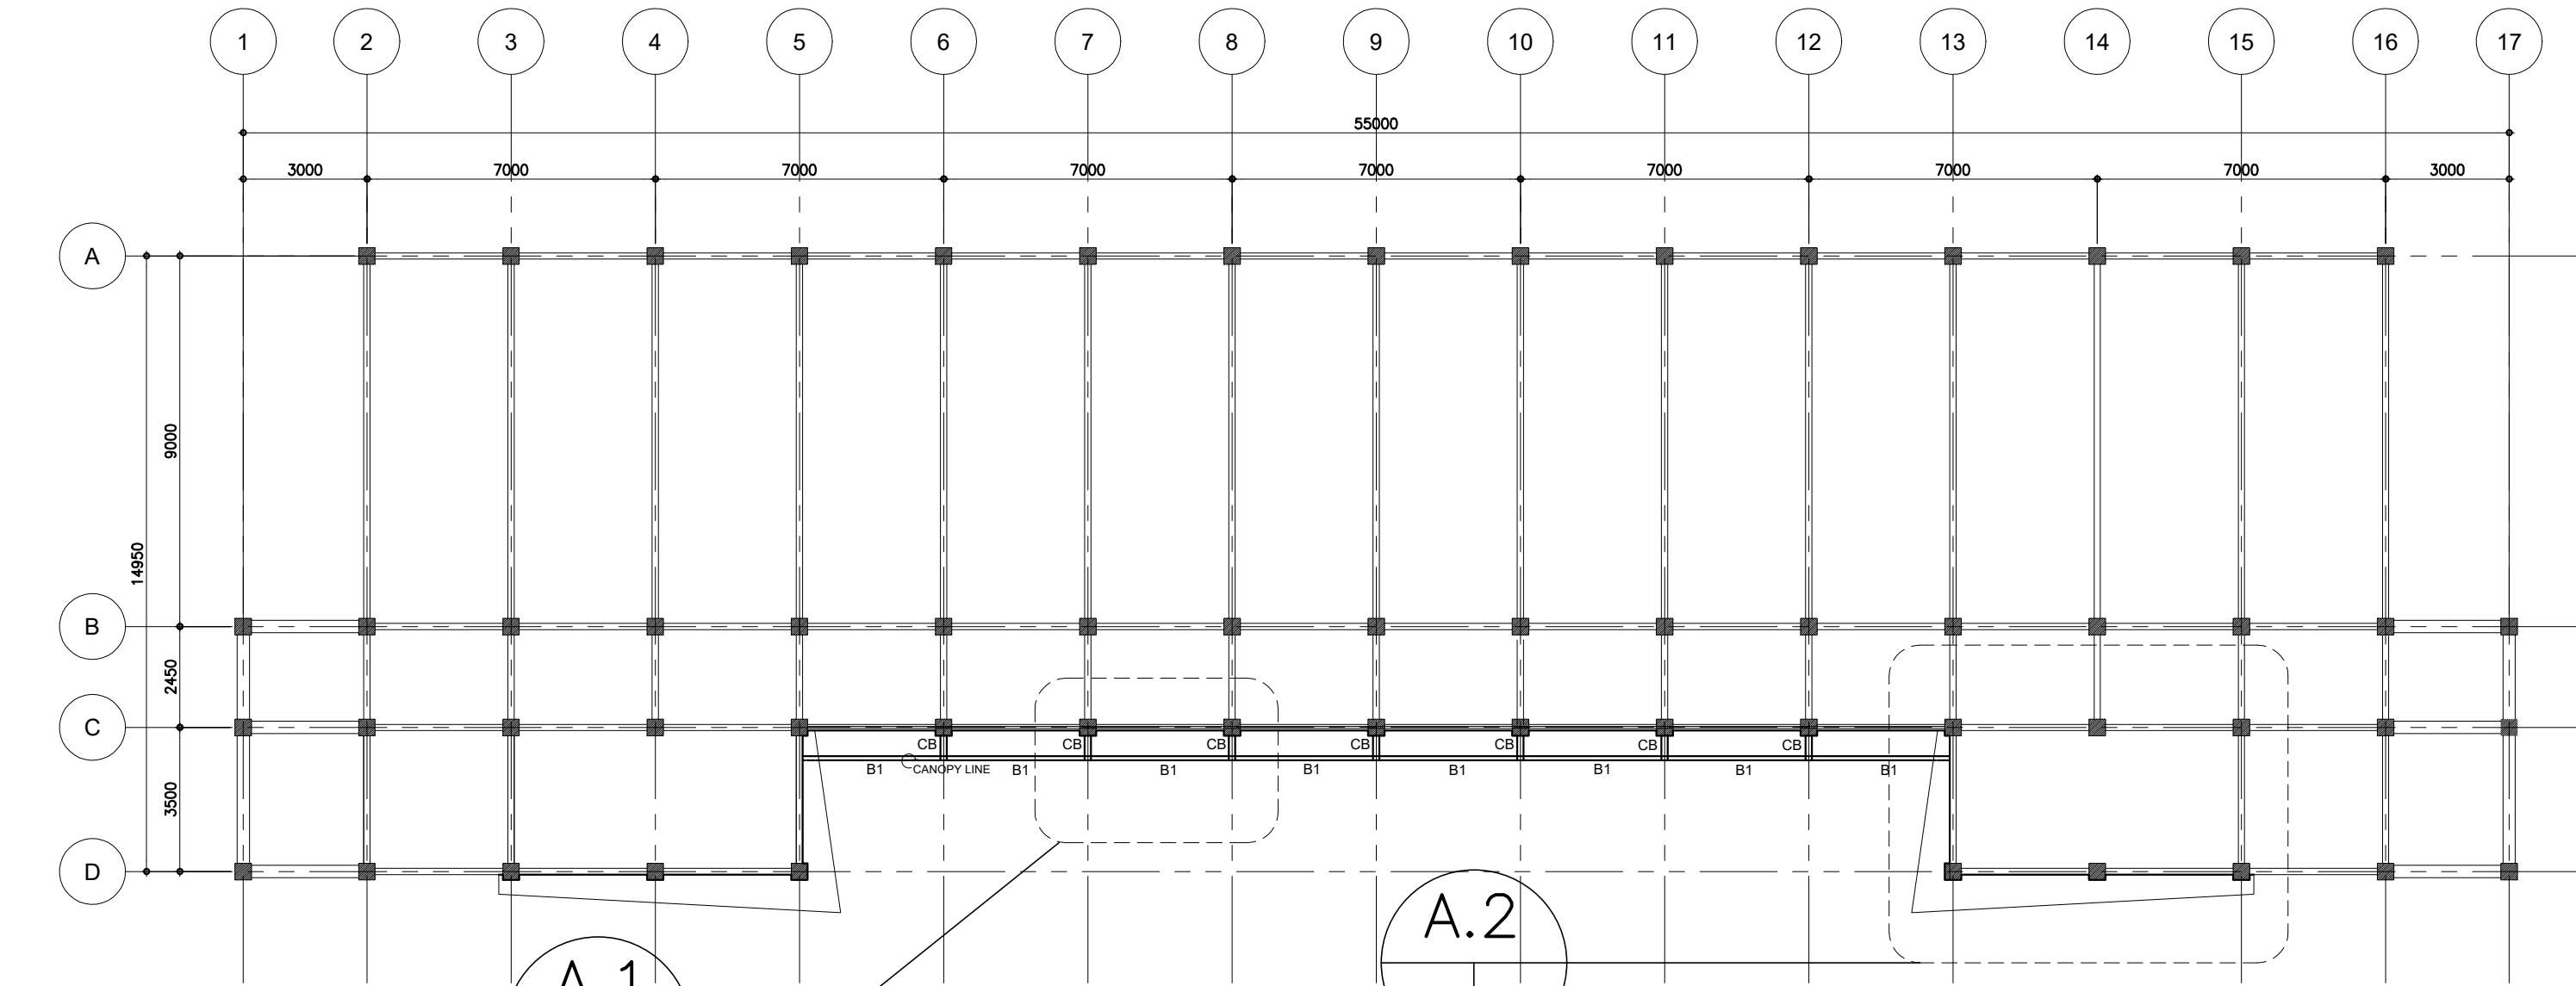


A CANOPY PLAN
S-DC-07 S-DC-07 SCALE : 1:150 M.

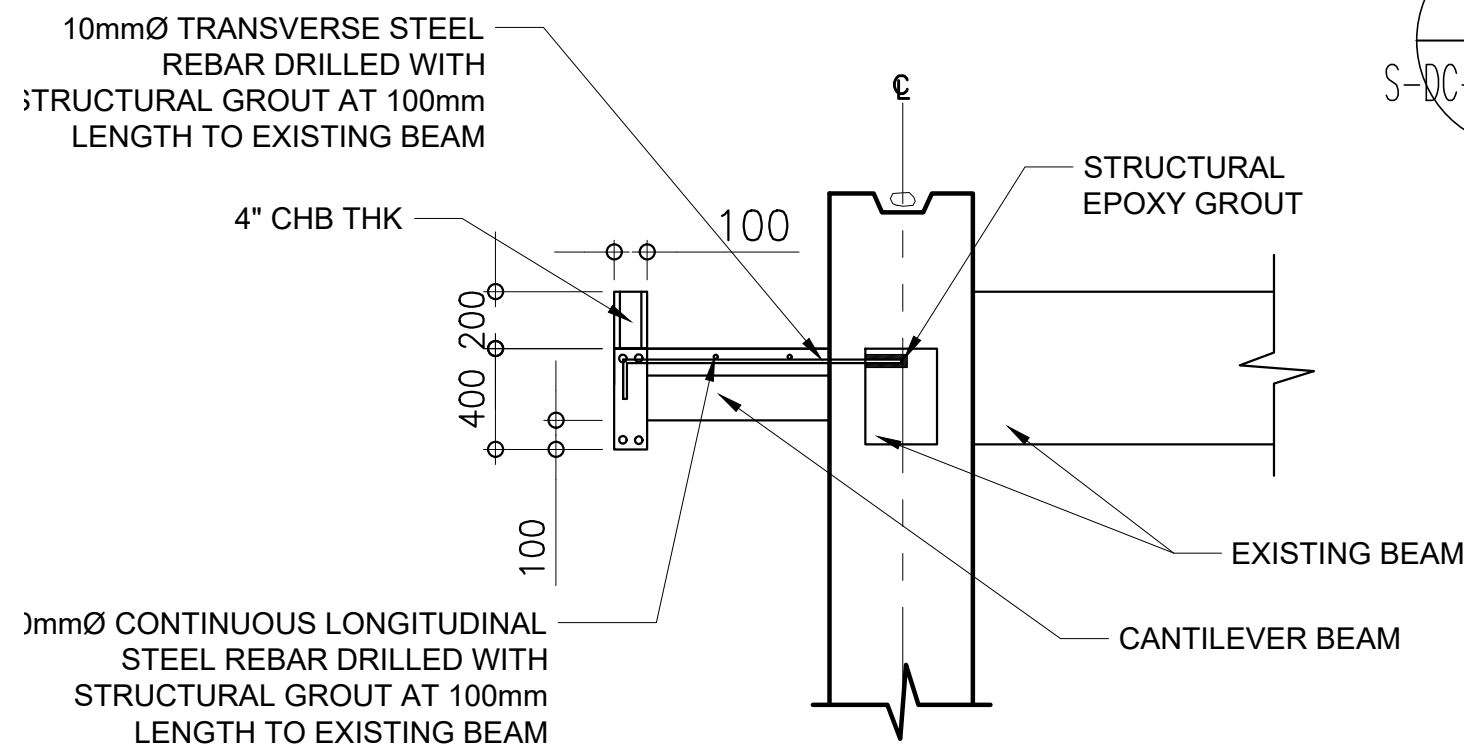


B SLAB CONNECTION TO BEAM DETAIL
S-DC-07 S-DC-07 SCALE : 1:60 M.

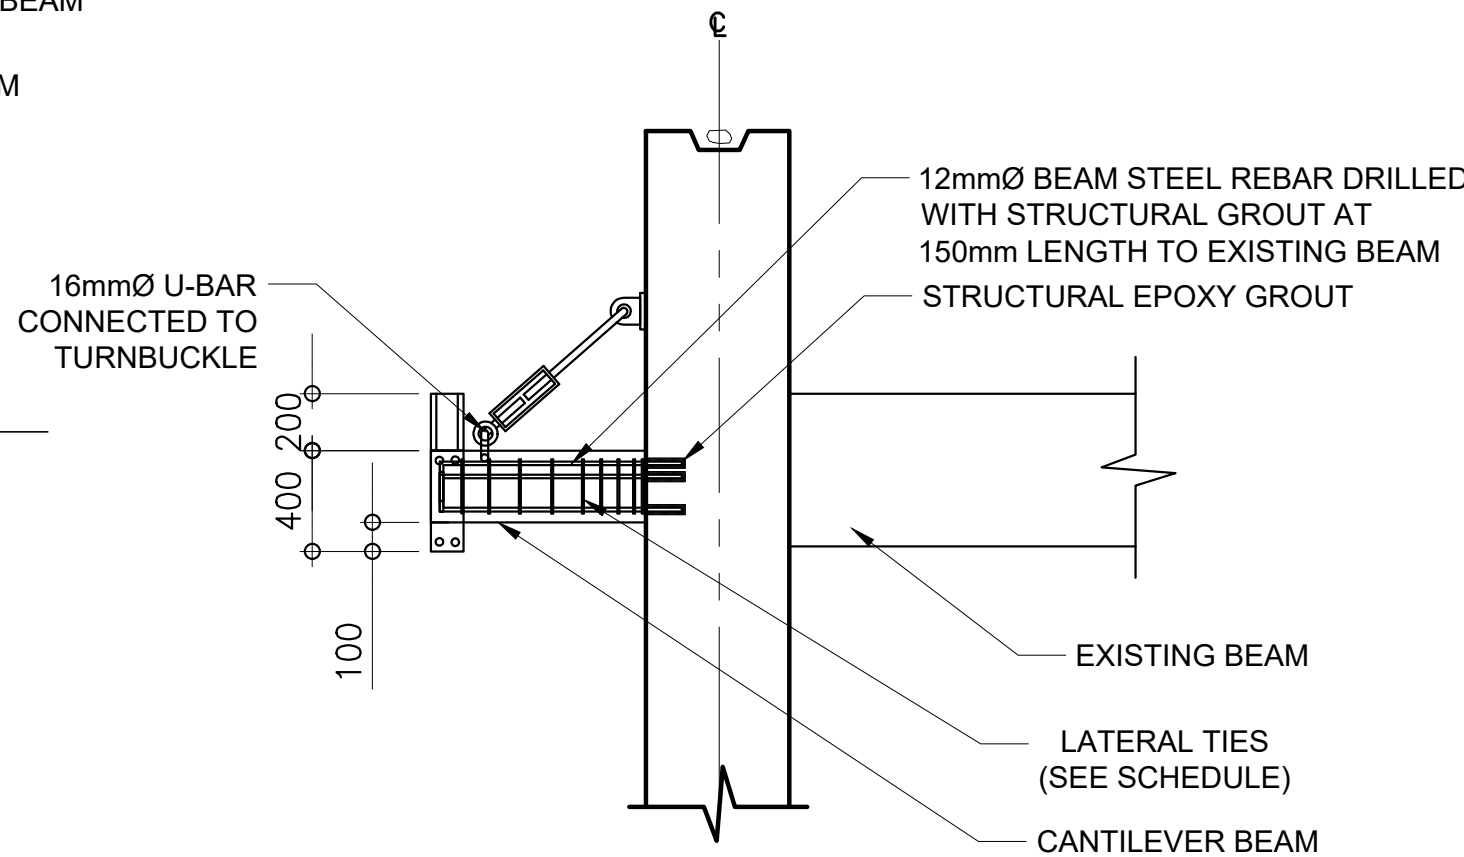

C CANTILEVER BEAM CONNECTION TO COLUMN DETAIL
S-DC-07 S-DC-07 SCALE : 1:60 M.

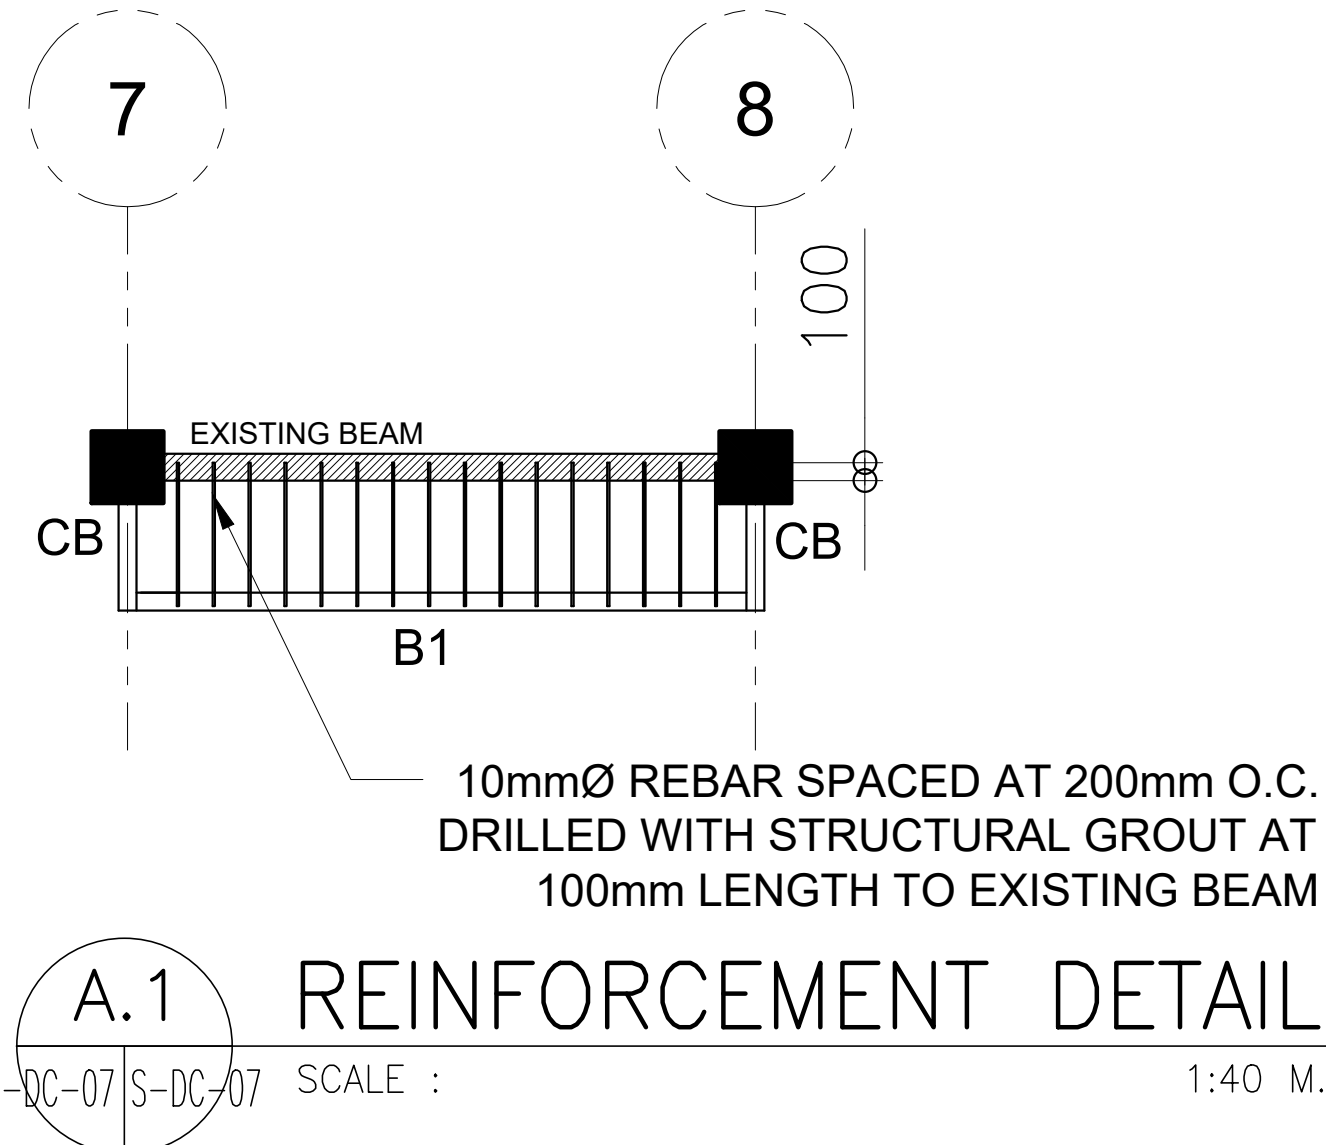

A.1 REINFORCEMENT DETAIL
S-DC-07 S-DC-07 SCALE : 1:40 M.

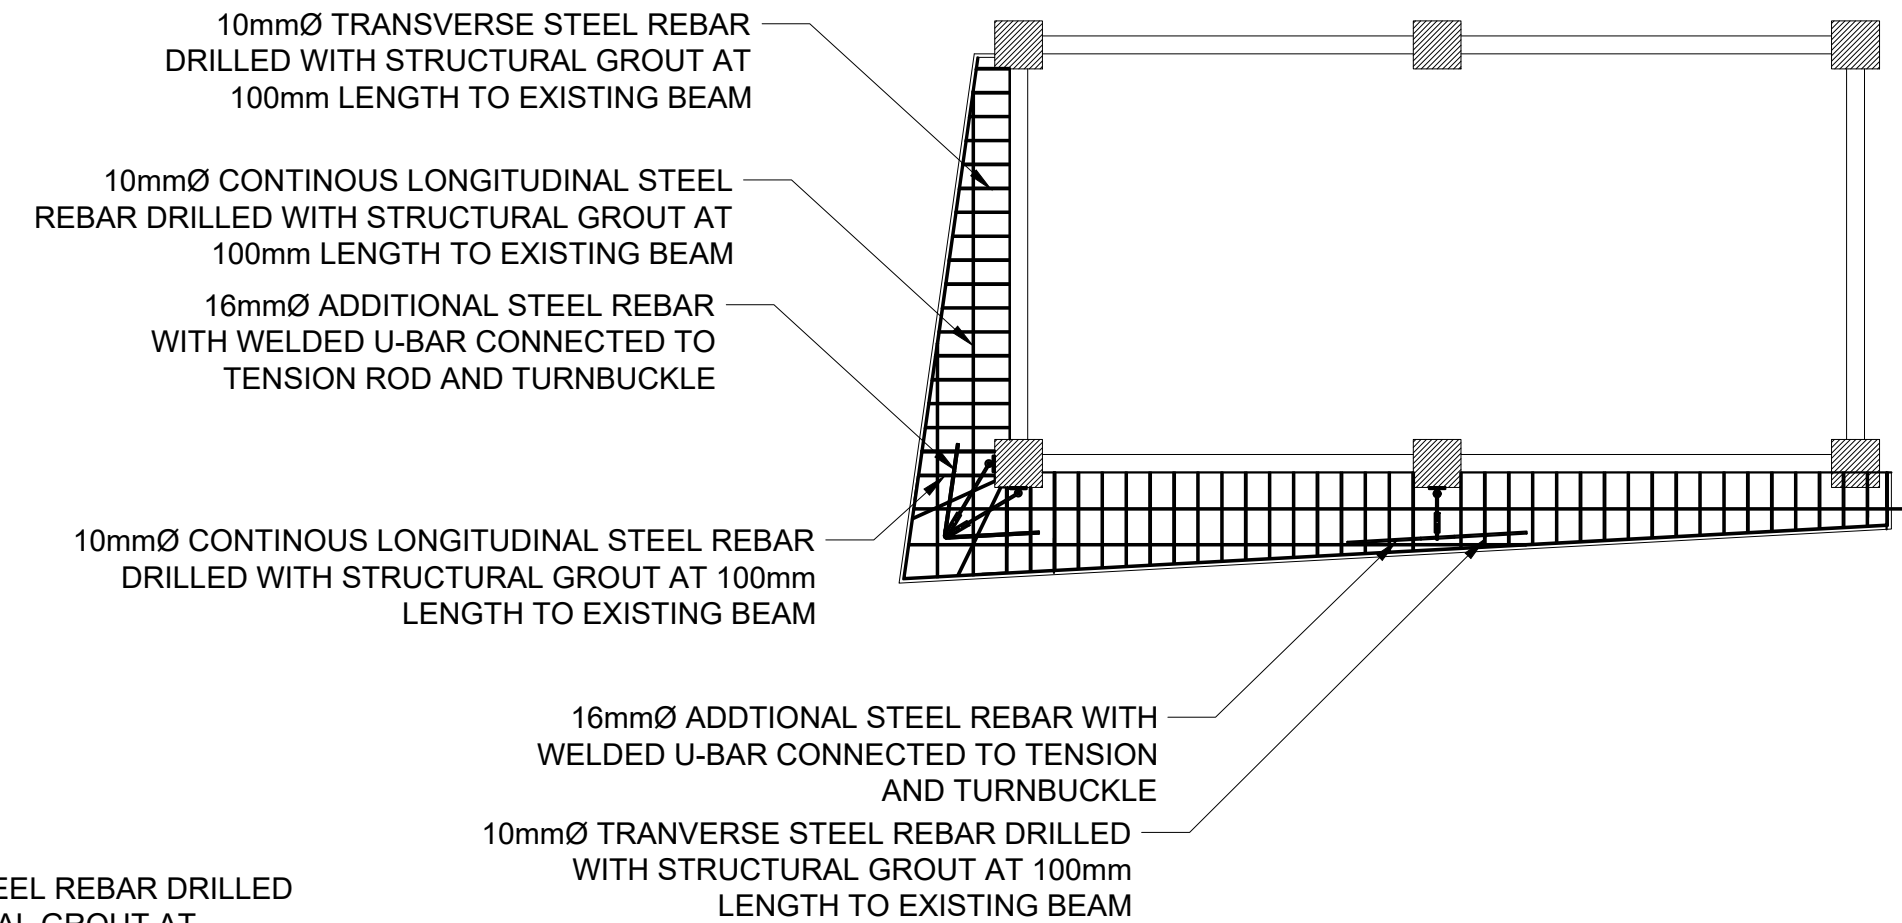

A.2 CANOPY DETAIL
S-DC-07 S-DC-07 SCALE : 1:60 M.

DESIGNATION	DEPTH (MM)	WIDTH (MM)	NUMBER OF REBARS		STIRRUPS 10MM DEF. BAR
			@ 5FRT	@ MD&P	
CB (CANTILEVER BEAM)	300	200	7-16MM GR 60	7-16MM GR 60	1@50MM; 4@100MM; 5 REST @ 150MM O.C. GR 40
BI	400	100	6-12MM GR 40	6-12MM GR 40	1@50MM; 5@100MM; 5 REST @ 225MM O.C. GR 40

PROJECT TITLE: REPAIR & REHABILITATION OF ACADEMIC BLDG. II AT DINA-LUPIHAN CAMPUS		
LOCATION: BATAAN PENINSULA STATE UNIVERSITY, DINALUPIHAN CAMPUS		
STRUCTURAL ENGINEER REC. NO. : PTR. NO. : PLACE : TIN. NO. :		
MASTER PLUMBER/SANITARY ENGINEER REC. NO. : PTR. NO. : PLACE : TIN. NO. :		
PROFESSIONAL ELECTRICAL ENGINEER REC. NO. : PTR. NO. : PLACE : TIN. NO. :		
PROFESSIONAL MECHANICAL ENGINEER REC. NO. : PTR. NO. : PLACE : TIN. NO. :		
REVISION NO. DESCRIPTION DATE 1 2		
PREPARED BY: AR. ROXETTE S. UMEREZ ARCHITECT I, BPSU TWO REC. NO. : PTR. NO. : PLACE : TIN. NO. : REVIEWED BY:		
NOTED BY: MR. BILLY ALIPIO CAMPUS DIRECTOR		
ENGR. ALFREDO D. VALENTOS DIRECTOR OF PPES		
RECOMMENDED BY:		
DR. EDMUNDO C. TUNGOL VICE PRESIDENT ADMIN. & FINANCE		
APPROVED BY: DR. GREGORIO J. RODIS UNIVERSITY PRESIDENT		
REPUBLIC ACT 9266. NOTE: THIS DRAWING, AS AN INSTRUMENT OF SERVICE IS THE PROPERTY OF : BATAAN PENINSULA STATE UNIVERSITY AND AS SUCH MUST NOT BE REPRODUCED OR COPIED IN PART OR IN WHOLE WITHOUT THEIR PERMISSION ALL DRAWINGS ARE TO BE RETURNED WHEN NO LONGER IN USE.		
SHEET CONTENT: CANOPY PLAN CANOPY DETAIL REINFORCEMENT DETAIL SLAB CONNECTION TO BEAM CANTILEVER BEAM CONNECTION TO COLUMN DETAIL	SHEET NUMBER: S-DC-07	



BATAAN PENINSULA STATE UNIVERSITY
TECHNICAL WORKING GROUP FOR INFRASTRUCTURE
CAPITOL COMPOUND, BROY, TENGUERO, CITY OF BALANGA, BATAAN,
E-MAIL : bpsu.reginfo2016@gmail.com / bpsu.reginfo2017@gmail.com
TELEPHONE NO. : (047) 237-15-98