




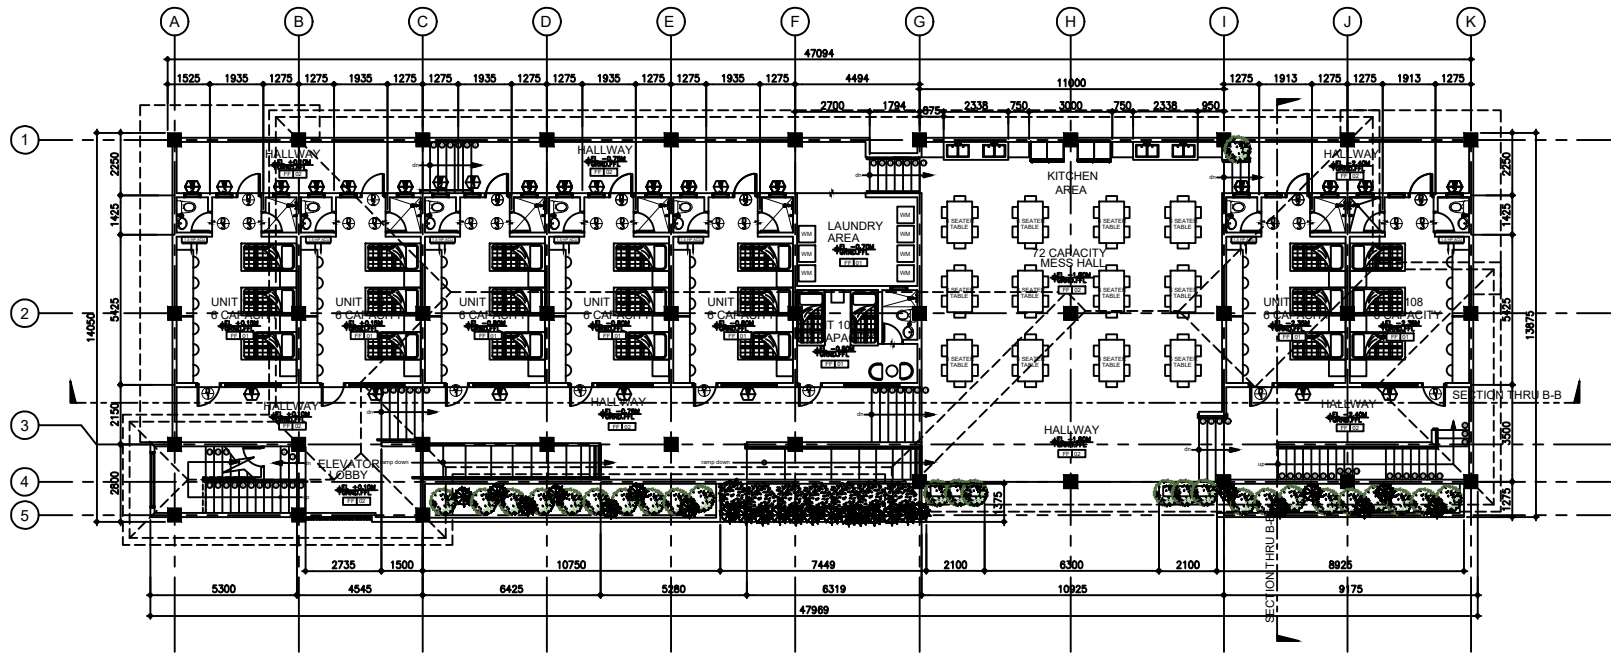


1 GROUND FLOOR PLAN
A-2 SCALE 1:150 MTS.

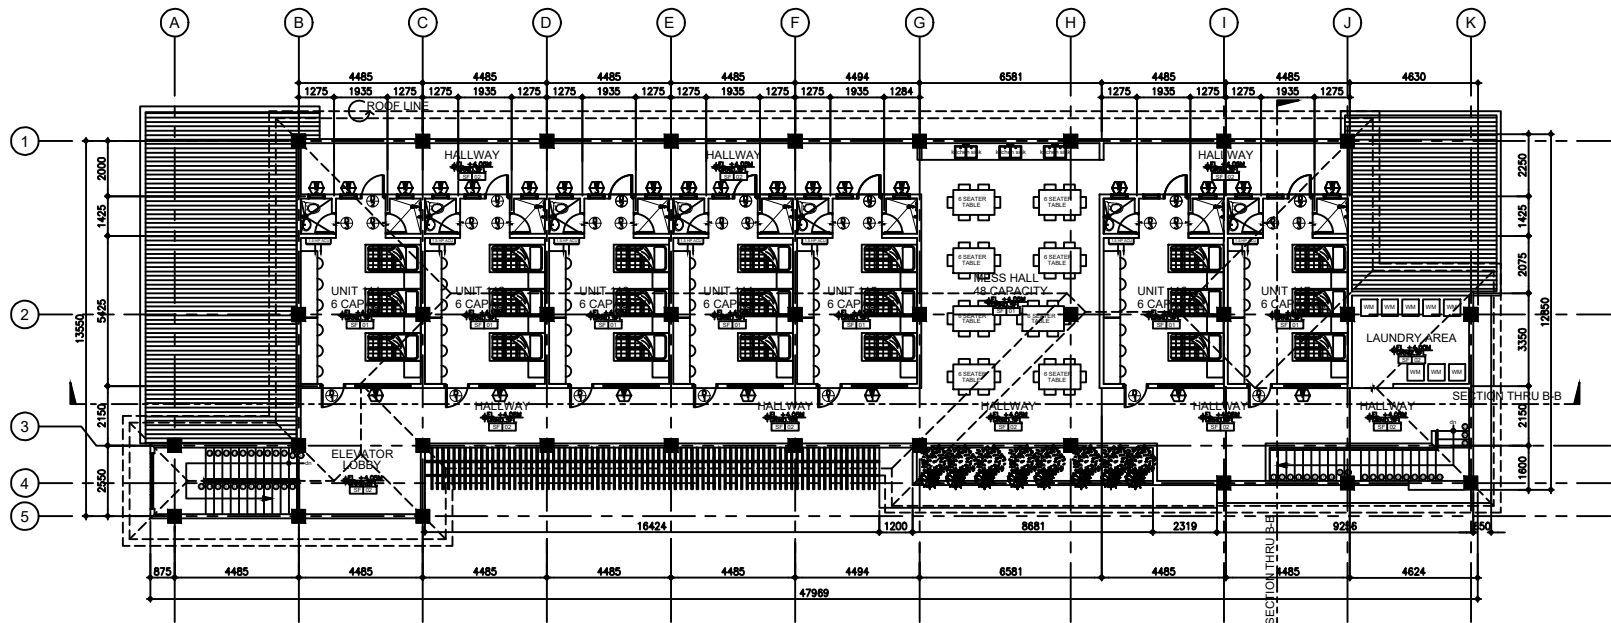

2 SECOND FLOOR PLAN
A-2 SCALE 1:150 MTS.

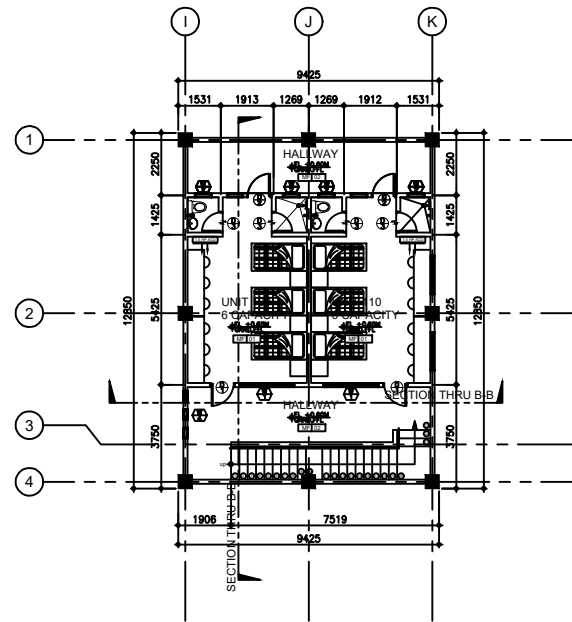

3 MEZZANINE FLOOR PLAN
A-2 SCALE 1:150 MTS.

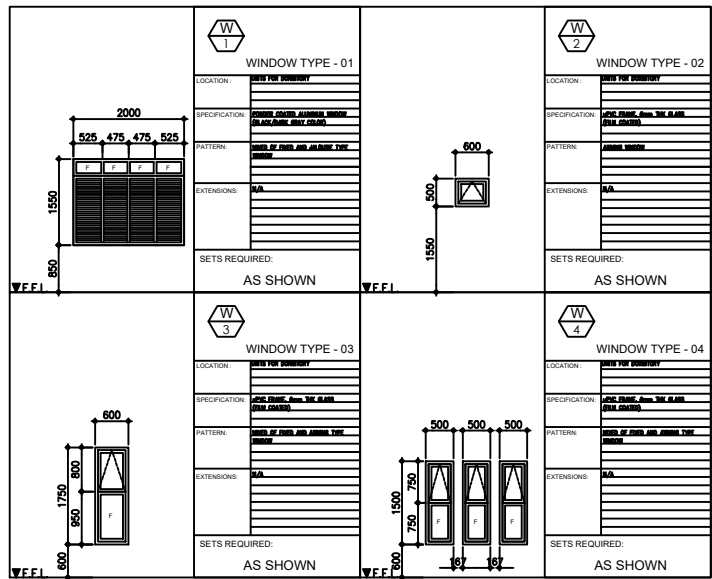

4 SCHEDULE OF WINDOWS
A-2 SCALE 1:75 MTS.

FLOOR FINISH SCHEDULE (FOR ARCHITECT'S APPROVAL)

FF-1	6mm X 600mm x 600mm CERAMIC VITRIFIED TILES (NON-SKID)
FF-2	CONCRETE STAMPING (FOR APPROVAL)
FF-3	
FF-4	
FF-5	

WALL FINISH SCHEDULE (FOR ARCHITECT'S APPROVAL)

W-1	SMOOTH PLASTER CEMENT FINISH
W-2	FINED SAND BLAST FINISH
W-3	
W-4	
W-5	

PARTITION SCHEDULE (FOR ARCHITECT'S APPROVAL)

P-1	
P-2	
P-3	
P-4	
P-5	



BATAAN PENINSULA STATE UNIVERSITY
TECHNICAL WORKING GROUP FOR INFRASTRUCTURE
CAPTOL COMPOUND, BRYO, TENEKERO, CITY OF BALANGA, BATAAN,
E-MAIL: bpsu.bengal@bataanpsu.edu.ph / bpsu@bataanpsu.edu.ph
TELEPHONE NO.: (047) 237-15-08

PROJECT TITLE:

PROPOSED 2 STOREY LADIES
DORMITORY

LOCATION:

BATAAN PENINSULA STATE UNIVERSITY
ABUCAY CAMPUS, ABUCAY, BATAAN

STRUCTURAL ENGINEER

RES. NO. :
PRL. NO. :
PLACE :
TN. NO. :

MASTER PLUMBER/SANITARY ENGINEER

RES. NO. :
PRL. NO. :
PLACE :
TN. NO. :

PROFESSIONAL ELECTRICAL ENGINEER

RES. NO. :
PRL. NO. :
PLACE :
TN. NO. :

PROFESSIONAL MECHANICAL ENGINEER

RES. NO. :
PRL. NO. :
PLACE :
TN. NO. :

REVISION

NO.	DESCRIPTION	DATE
1		
2		

PREPARED BY:

AR. ROXETTE S. UMEREZ

HEAD OF TECHNICAL WORKING GROUP

RES. NO. :
PRL. NO. :
PLACE :
TN. NO. :

REVIEWED BY:

MR. WALTER G. VALDEZ

CAMPUS DIRECTOR

NOTED BY:

ENGR. ALFREDO D. VALENTOS

DIRECTOR OF PPES

RECOMMENDED BY:

DR. EDMUNDO C. TUNGOL

VICE PRESIDENT ADMIN. & FINANCE

APPROVED BY:

DR. GREGORIO J. RODIS

UNIVERSITY PRESIDENT

REPUBLIC ACT 9266.

NOTE: THIS DRAWING, AS AN INSTRUMENT OF SERVICE
IS THE PROPERTY OF : BATAAN PENINSULA STATE
UNIVERSITY AND AS SUCH MUST NOT BE
REPRODUCED OR COPIED IN PART OR IN WHOLE
WITHOUT THEIR PERMISSION ALL DRAWINGS ARE
TO BE RETURNED WHEN NO LONGER IN USE.

SHEET CONTENT:

SHEET NUMBER:

AS SHOWN

A-2