
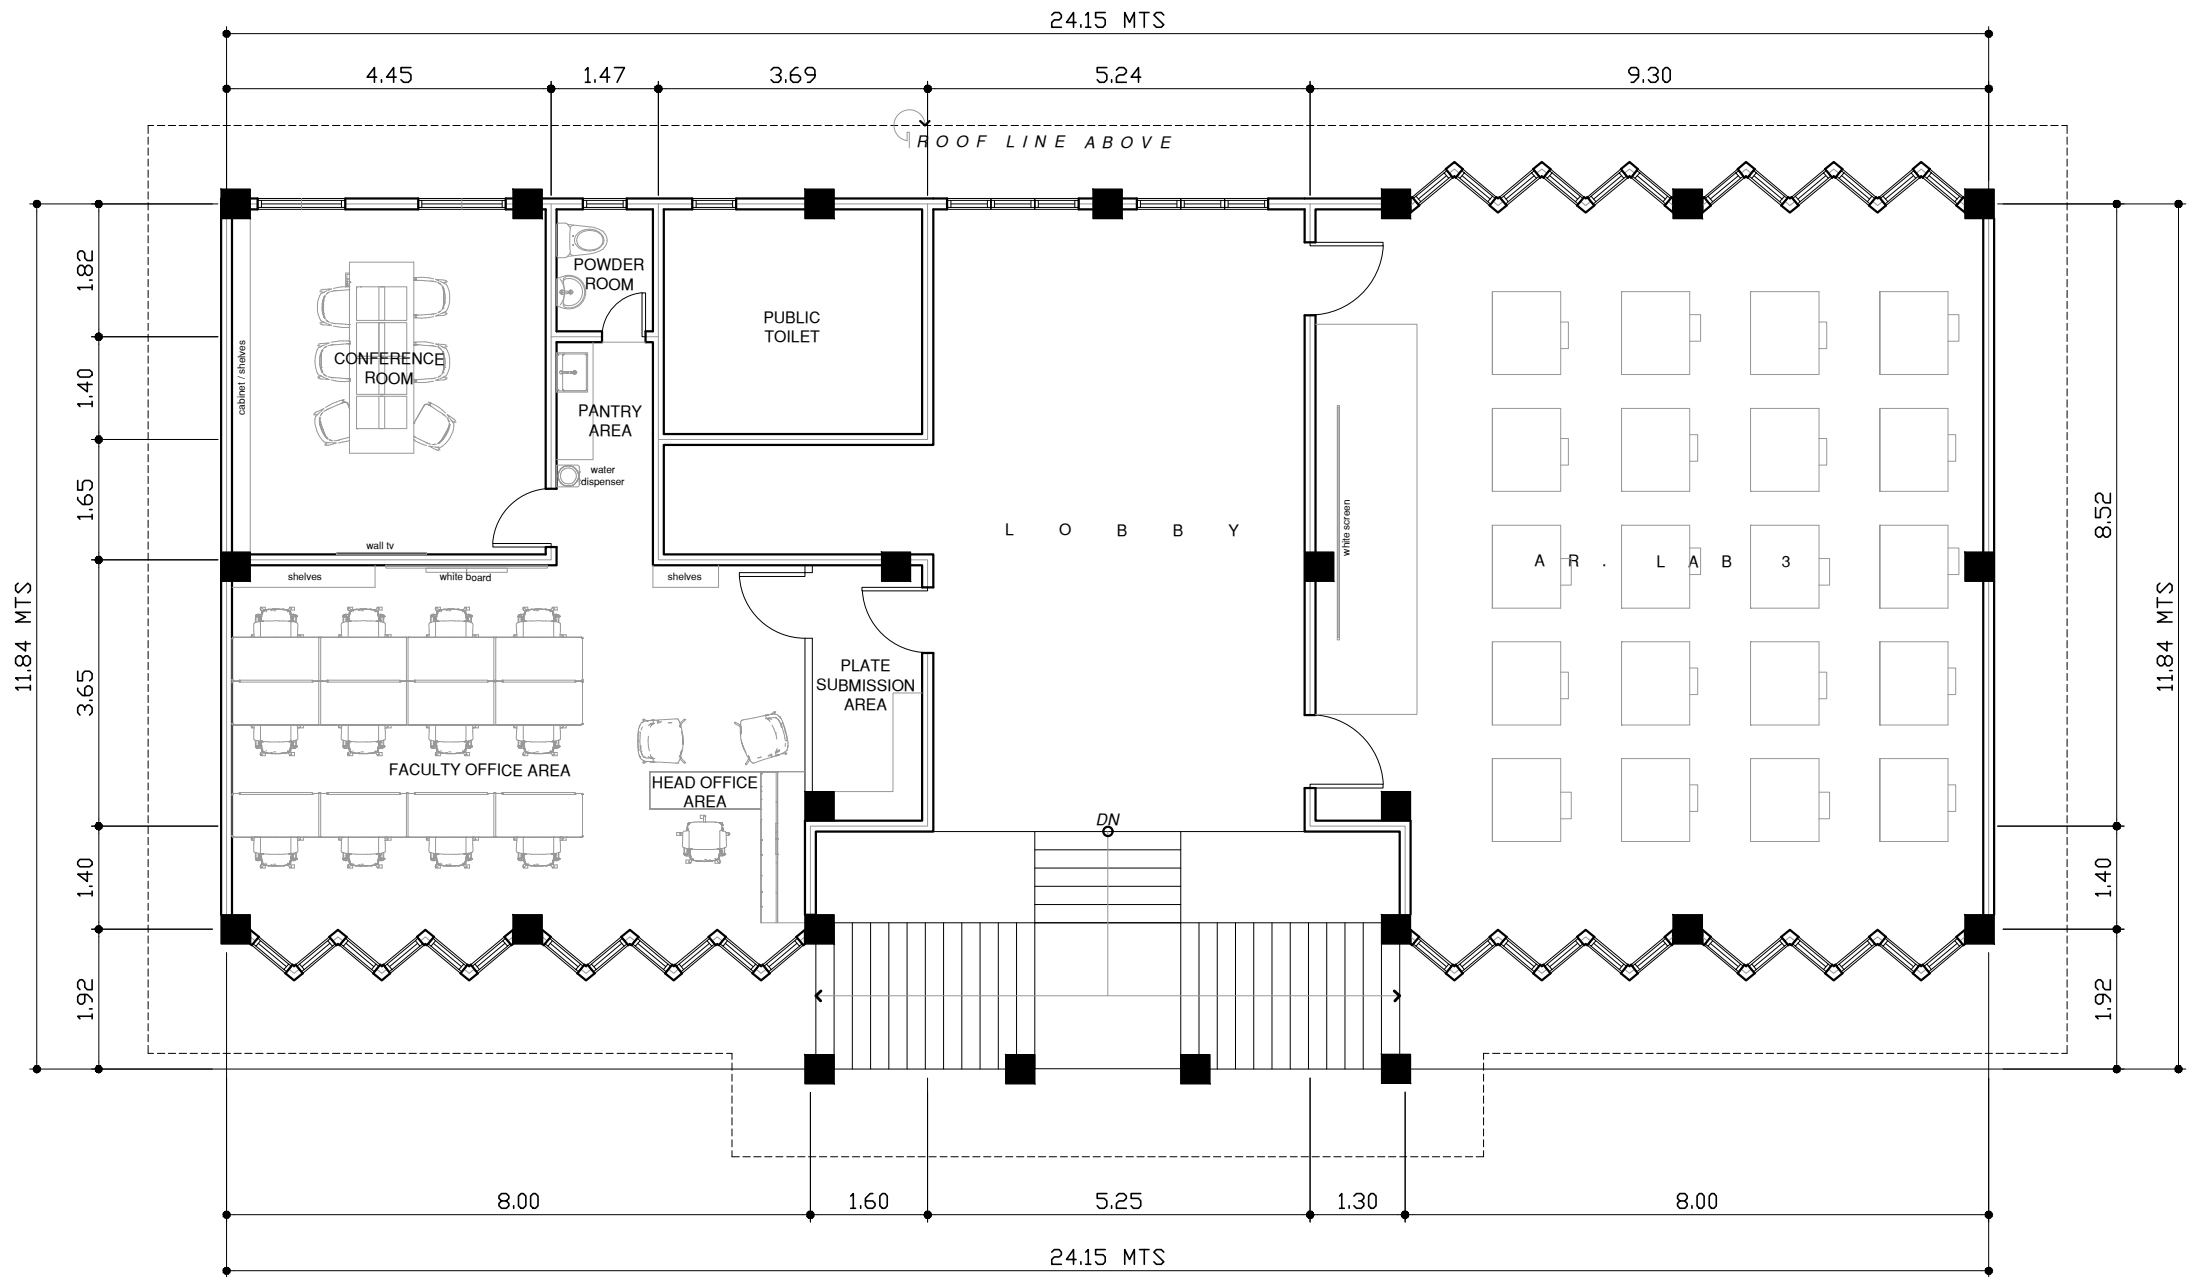


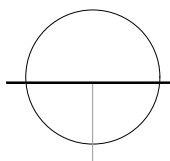

 **SECOND FLOOR PLAN**
SCALE 1:100