


NOTE : WRITTEN DIMENSIONS ON THESE DRAWINGS SHALL HAVE PRECEDENCE OVER SCALED DIMENSIONS. CONTRACTORS SHALL VERIFY AND BE RESPONSIBLE FOR ALL DIMENSIONS. DIMENSIONS SHALL BE IN METERS UNLESS OTHERWISE SPECIFIED. ALL DIMENSIONS SHALL BE IN METERS UNLESS OTHERWISE SPECIFIED. ALL DIMENSIONS SHALL BE IN METERS UNLESS OTHERWISE SPECIFIED.

NOTE : ANY DISCREPANCY ON ALL DIMENSIONS & SPECIFICATIONS IN "IN DOUBT, ALSO MECHANICAL ETC.) SHALL BE SUBJECT FOR VERIFICATION

NOTE : ANY DISCREPANCY ON ALL DIMENSIONS & SPECIFICATIONS IN "IN DOUBT, ALSO MECHANICAL ETC.) SHALL BE SUBJECT FOR VERIFICATION



BATAAN PENINSULA STATE UNIVERSITY
TECHNICAL WORKING GROUP FOR INFRASTRUCTURE
CAPITAL COMPOUND, BRGY. TIGUERO, CITY OF BALANGA, BATAAN
E-MAIL: bpsu.techinc2016@gmail.com/ bpsupw2017@gmail.com
TELEPHONE NO. : (047) 237-15-98

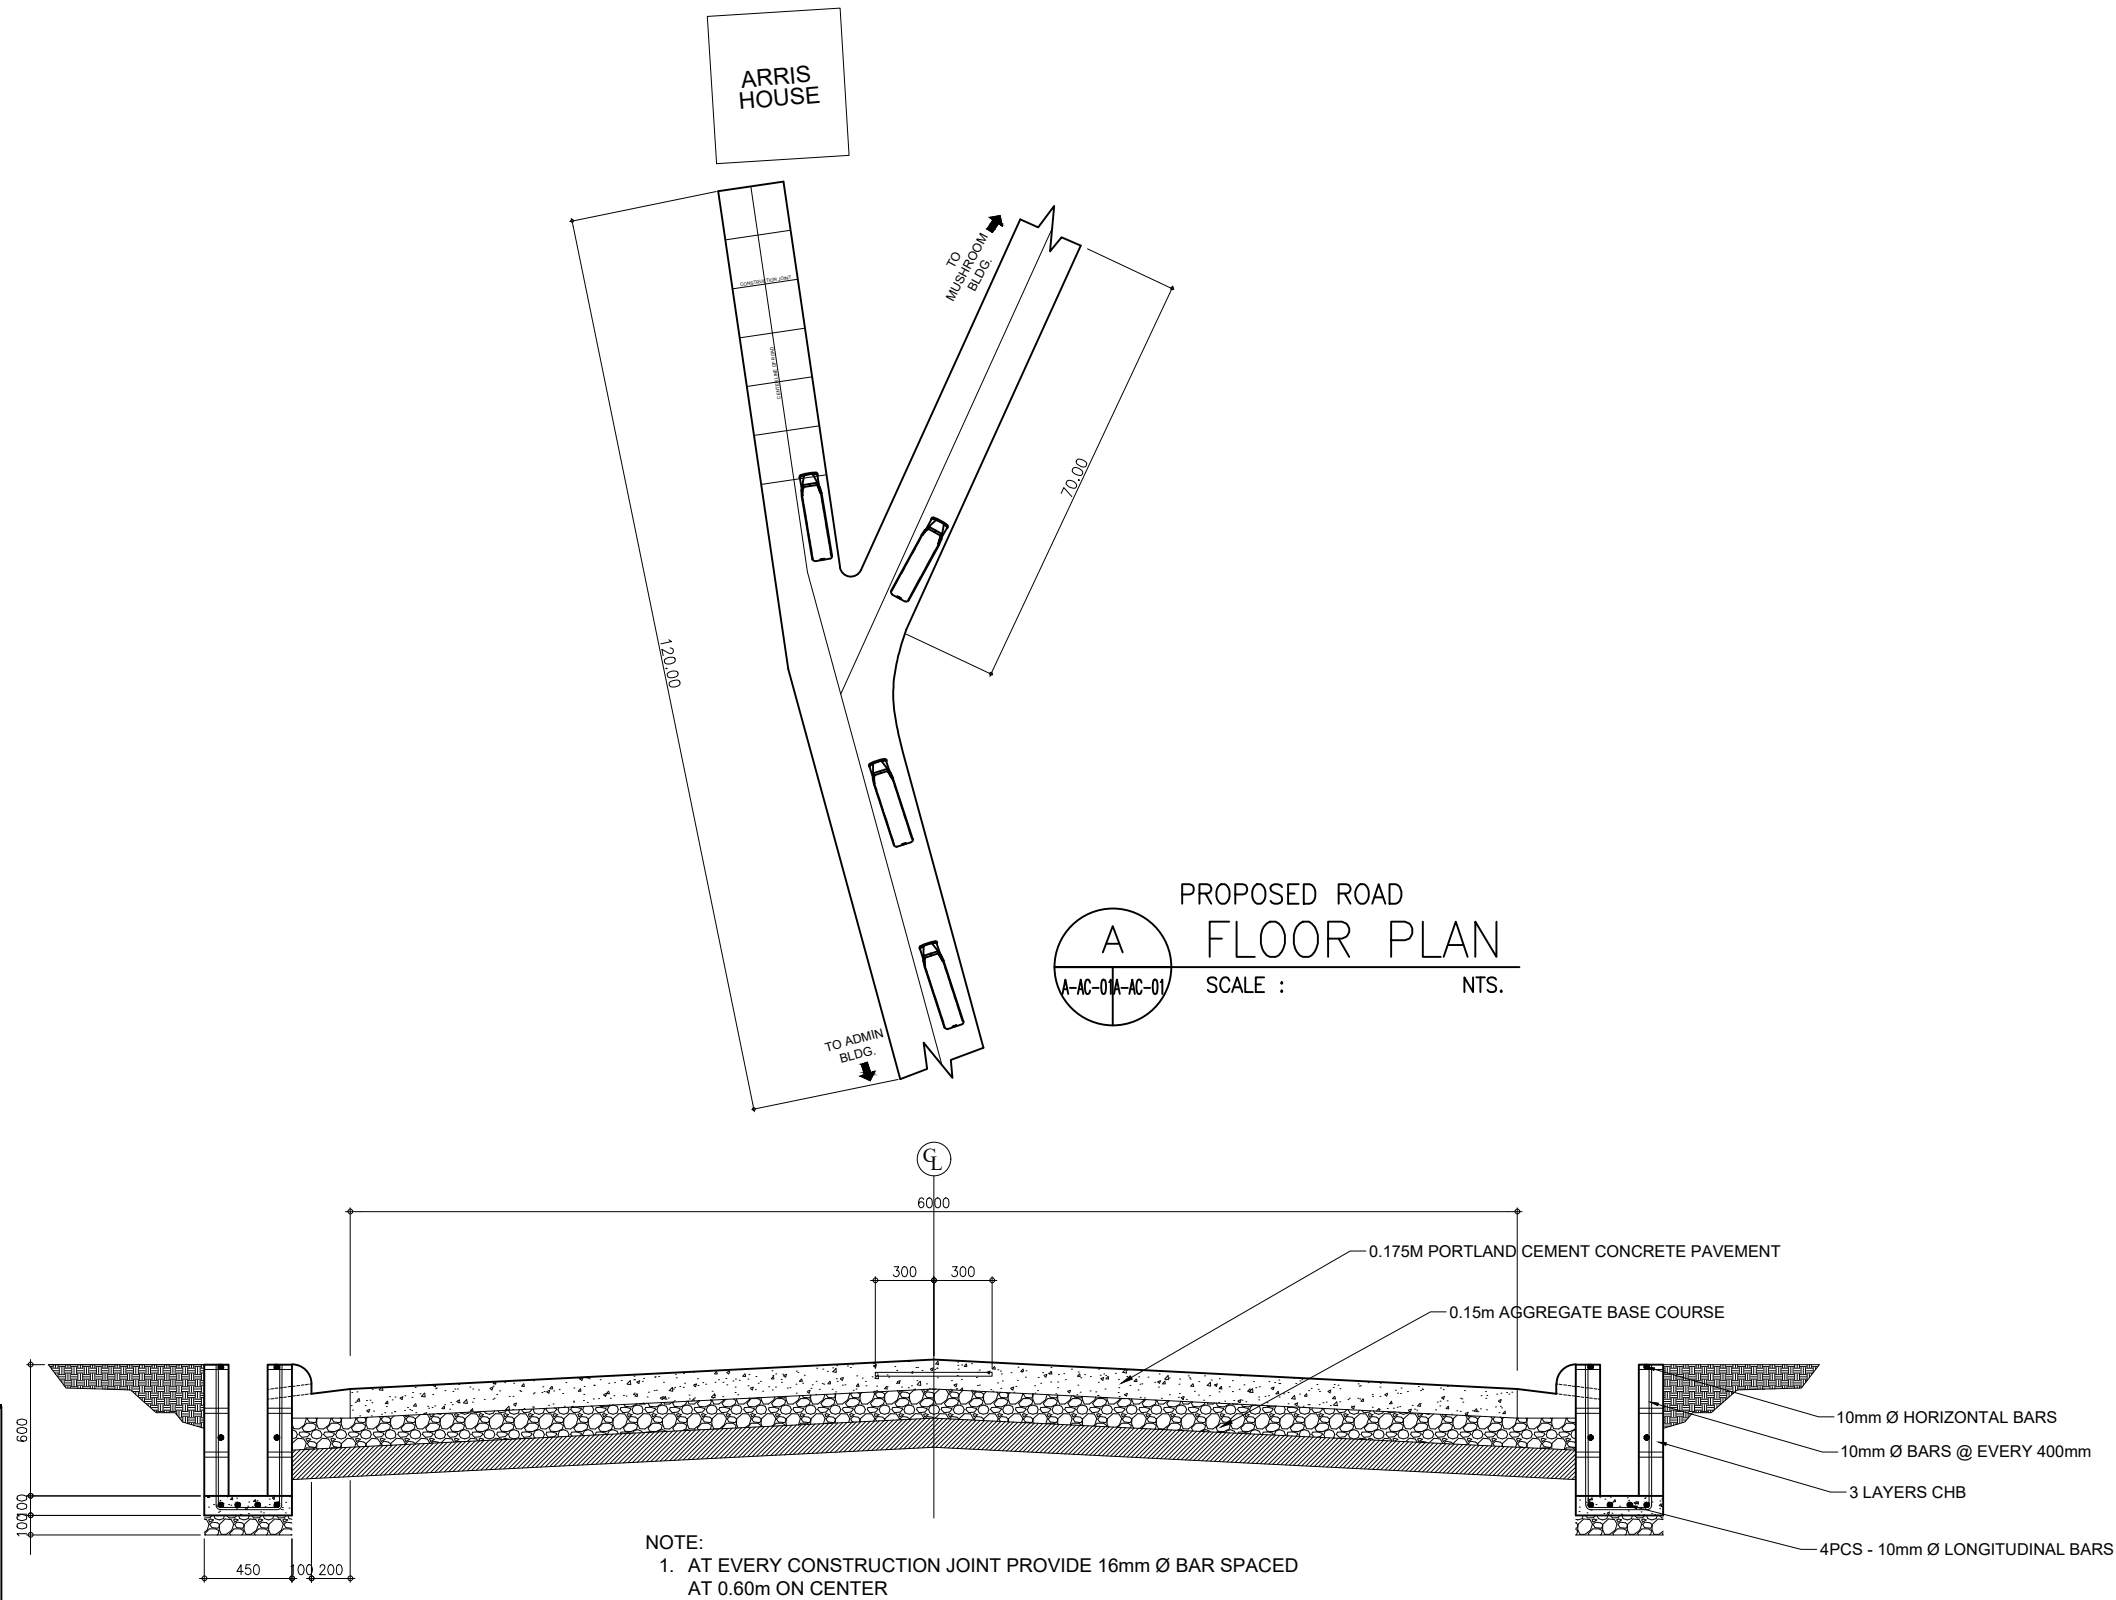

B
SECTION OF ROAD
SCALE : 1:20 M.

PROJECT TITLE:
CONSTRUCTION OF ROAD NETWORK AND DRAINAGE SYSTEM AT BPSU ABUCAY CAMPUS
LOCATION:
BATAAN PENINSULA STATE UNIVERSITY (ABUCAY CAMPUS)
ABUCAY, BATAAN

STRUCTURAL ENGINEER
REG. NO. :
PRL. NO. :
PLACE :
TEL. NO. :

MASTER PLUMBER/SANITARY ENGINEER
REG. NO. :
PRL. NO. :
PLACE :
TEL. NO. :

PROFESSIONAL ELECTRICAL ENGINEER
REG. NO. :
PRL. NO. :
PLACE :
TEL. NO. :

PROFESSIONAL MECHANICAL ENGINEER
REG. NO. :
PRL. NO. :
PLACE :
TEL. NO. :

REVISION		
NO.	DESCRIPTION	DATE
2		

PREPARED BY:
AR. ROXETTE S. UMEREZ
ARCHITECT 1, BPSU TWG

REG. NO. :
PRL. NO. :
PLACE :
TEL. NO. :

CHECKED BY:
WALTER G. VALDEZ
CAMPUS DIRECTOR

REG. NO. :
PRL. NO. :
PLACE :
TEL. NO. :

REVIEWED BY:
ENGR. ALFREDO D. VALENTOS
PPES DIRECTOR

RECOMMENDED BY:

APPROVED BY:
DR. EDMUNDO C. TUNGOL
VICE PRESIDENT ADMIN. & FINANCE

DR. GREGORIO J. RODIS
UNIVERSITY PRESIDENT

REPUBLIC ACT 9266.
NOTE: THIS DRAWING, AS AN INSTRUMENT OF SERVICE IS THE PROPERTY OF : BATAAN PENINSULA STATE UNIVERSITY AND AS SUCH MUST NOT BE REPRODUCED OR COPIED IN PART OR IN WHOLE WITHOUT THEIR PERMISSION ALL DRAWINGS ARE TO BE RETURNED WHEN NO LONGER IN USE.

SHEET CONTENT:	SHEET NUMBER:
• FLOOR PLAN • SECTION OF ROAD	A-AC-02