


NOTE : WRITTEN DIMENSIONS ON THESE DRAWINGS SHALL HAVE PRECEDENCE OVER SCALED DIMENSIONS. CONTRACTORS SHALL VERIFY AND BE RESPONSIBLE FOR ALL DIMENSIONS. ANY DISCREPANCY ON ALL DRAWINGS & SPECIFICATIONS SHALL BE THE RESPONSIBILITY OF THE CONTRACTOR. ANY DISCREPANCY IN MECHANICAL, ELECTRICAL, ETC., SHALL BE SUBJECT FOR VERIFICATION.

NOTE : IF IN DOUBT, ASK FOR CLARIFICATION. ANY DISCREPANCY IN MECHANICAL, ELECTRICAL, ETC., SHALL BE SUBJECT FOR VERIFICATION.

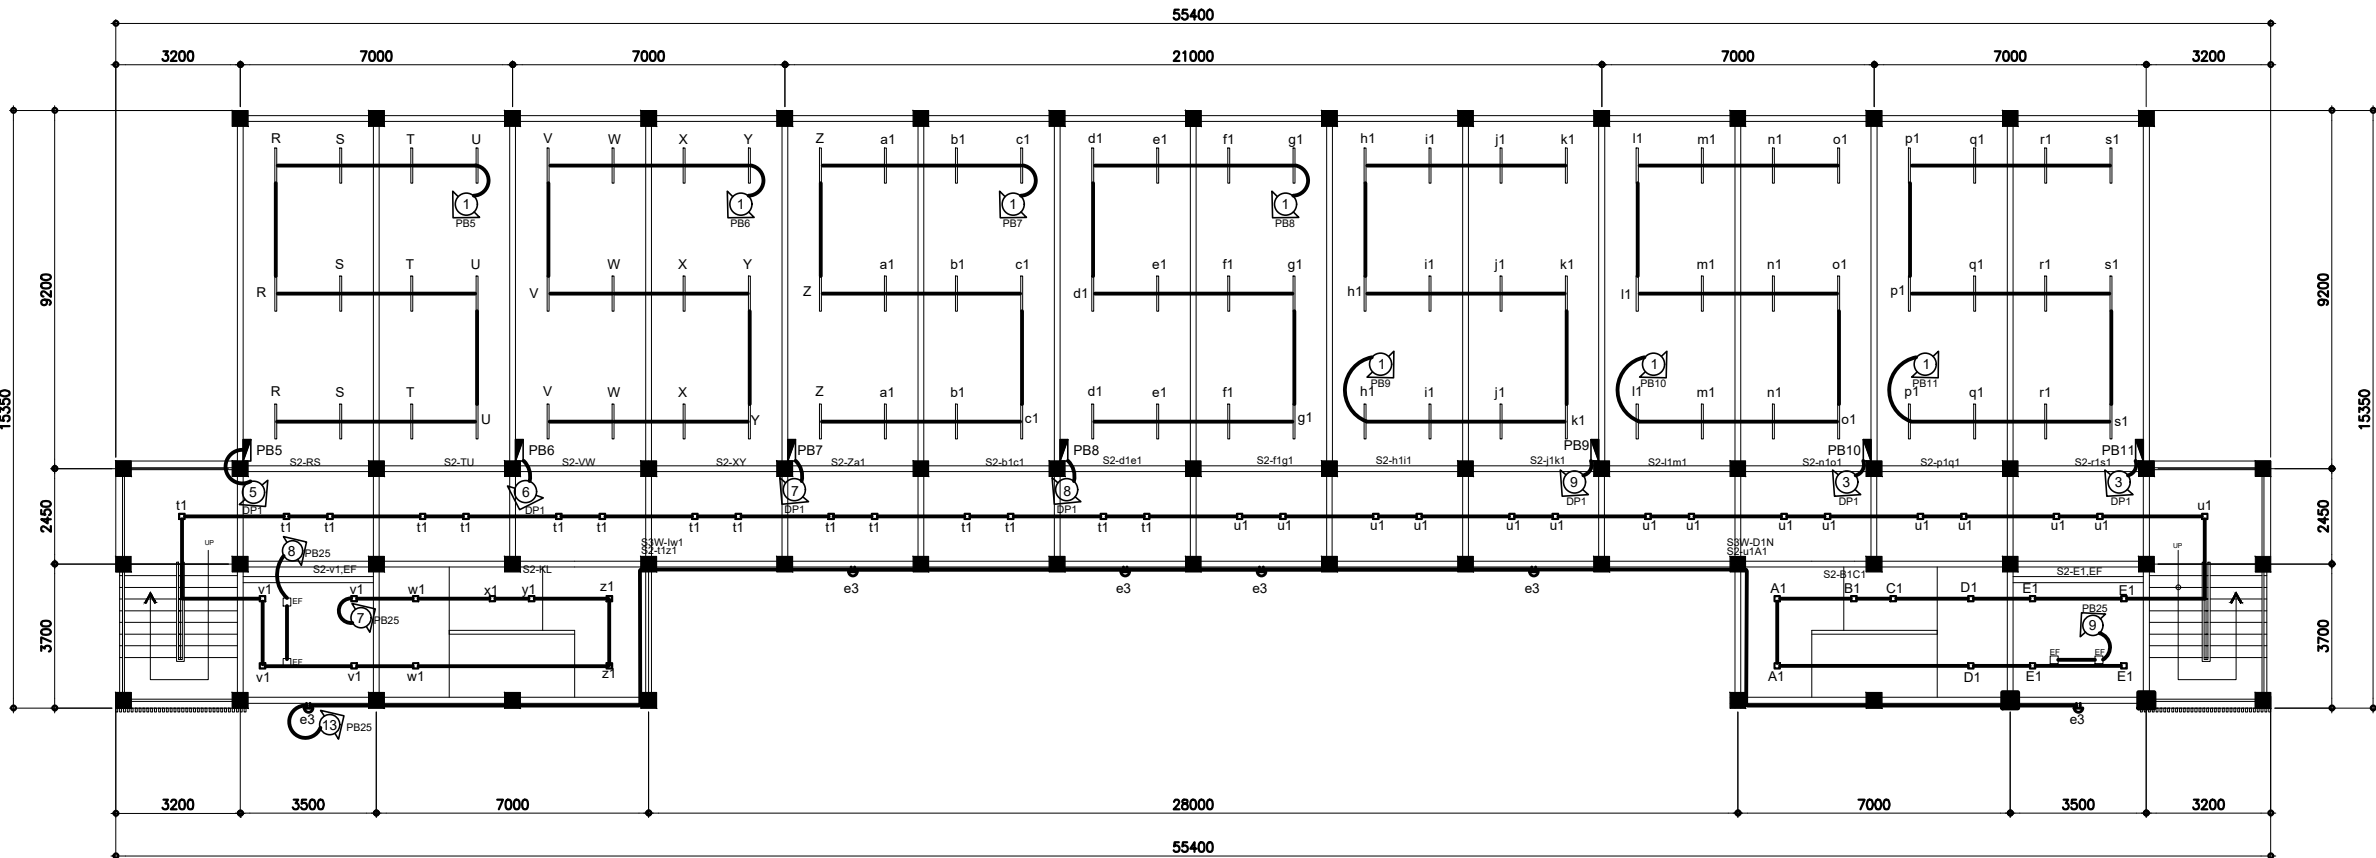

**SECOND FLOOR LIGHTING LAYOUT**

SCALE : 1:150 MTS.



BATAAN PENINSULA STATE UNIVERSITY  
TECHNICAL WORKING GROUP FOR INFRASTRUCTURE  
CAPITOL COMPOUND, BRGY. TENEJERO, CITY OF BALANGA, BATAAN  
E-MAIL: bpsu.twginfra2016@gmail.com | bpsuppes2017@gmail.com  
TELEPHONE NO. : (047) 237-15-96

| LEGEND    |                             |     |                         |
|-----------|-----------------------------|-----|-------------------------|
| S1a       | TUMBLER SWITCH, SINGLE POLE | □   | PINLIGHT WITH LED BULB  |
| S2ab      | TUMBLER SWITCH, 2-GANG      | —   | SINGLE T8 LED LIGHTS    |
| S3abc     | TUMBLER SWITCH, 3-GANG      | □EF | EXHAUST FAN             |
| S3W-ab... | TUMBLER SWITCH, 3-WAY       | —   | TRACK LIGHTS            |
| CO        | DUPLEX CONVENIENCE OUTLET   | □   | PINLIGHTS WITH LED BULB |
| WFO       | WALL FAN MOUNTED C.O.       | ○   | WALL LIGHT              |
| ELO       | EMERGENCY LIGHT OUTLET      | ○   | LAMP POST               |
| WPO       | WEATHERPROOF C.O.           | ●   | BOLLARD LIGHTS          |
| ACU       | AIRCONDITIONING UNIT OUTLET | ■   | PANEL BOARD             |
| 1         | CIRCUIT HOMERUN             |     |                         |

|   |             |              |
|---|-------------|--------------|
| PROJECT TITLE   |             |              |
| REPAIR & REHABILITATION OF ACADEMIC BLDG. II AT DINA-LUPIHAN CAMPUS   |             |              |
| LOCATION   |             |              |
| BATAAN PENINSULA STATE UNIVERSITY (DINALUPHAN CAMPUS) DINALUPHAN, BATAAN   |             |              |
| STRUCTURAL ENGINEER   |             |              |
| REF. NO.   |             |              |
| DATE   |             |              |
| PLACE   |             |              |
| TIN NO.   |             |              |
| MASTER PLUMBER/SANITARY ENGINEER   |             |              |
| REF. NO.   |             |              |
| DATE   |             |              |
| PLACE   |             |              |
| TIN NO.   |             |              |
| PROFESSIONAL ELECTRICAL ENGINEER   |             |              |
| REF. NO.   |             |              |
| DATE   |             |              |
| PLACE   |             |              |
| TIN NO.   |             |              |
| PROFESSIONAL MECHANICAL ENGINEER   |             |              |
| REF. NO.   |             |              |
| DATE   |             |              |
| PLACE   |             |              |
| TIN NO.   |             |              |
| REVISION   |             |              |
| NO.   | DESCRIPTION | DATE         |
| 1   |             |              |
| 2   |             |              |
| PREPARED BY:   |             |              |
| AR. ROXETTE S. UMEREZ   |             |              |
| ARCHITECT 1, BPSU TWG   |             |              |
| REF. NO.   |             |              |
| DATE   |             |              |
| PLACE   |             |              |
| TIN NO.   |             |              |
| REVIEWED BY:   |             |              |
| MR. BILLY ALIPIO   |             |              |
| CAMPUS DIRECTOR   |             |              |
| NOTED BY:   |             |              |
| ENGR. ALFREDO D. VALENTOS   |             |              |
| DIRECTOR OF PPES   |             |              |
| RECOMMENDED BY:   |             |              |
| DR. EDMUNDO C. TUNGOL   |             |              |
| VICE PRESIDENT ADMIN. & FINANCE   |             |              |
| APPROVED BY:   |             |              |
| DR. GREGORIO J. RODIS   |             |              |
| UNIVERSITY PRESIDENT   |             |              |
| REPUBLIC ACT 9266   |             |              |
| NOTE: THIS DRAWING, AS AN INSTRUMENT OF SERVICE IS THE PROPERTY OF : BATAAN PENINSULA STATE UNIVERSITY AND AS SUCH MUST NOT BE REPRODUCED OR COPIED IN PART OR IN WHOLE WITHOUT THEIR PERMISSION ALL DRAWINGS ARE TO BE RETURNED WHEN NO LONGER IN USE. |             |              |
| SHEET CONTENT:   |             | SHEET NUMBER |
| SECOND FLOOR LIGHTING LAYOUT   |             | E-DC-02      |
| LEGEND   |             |              |