



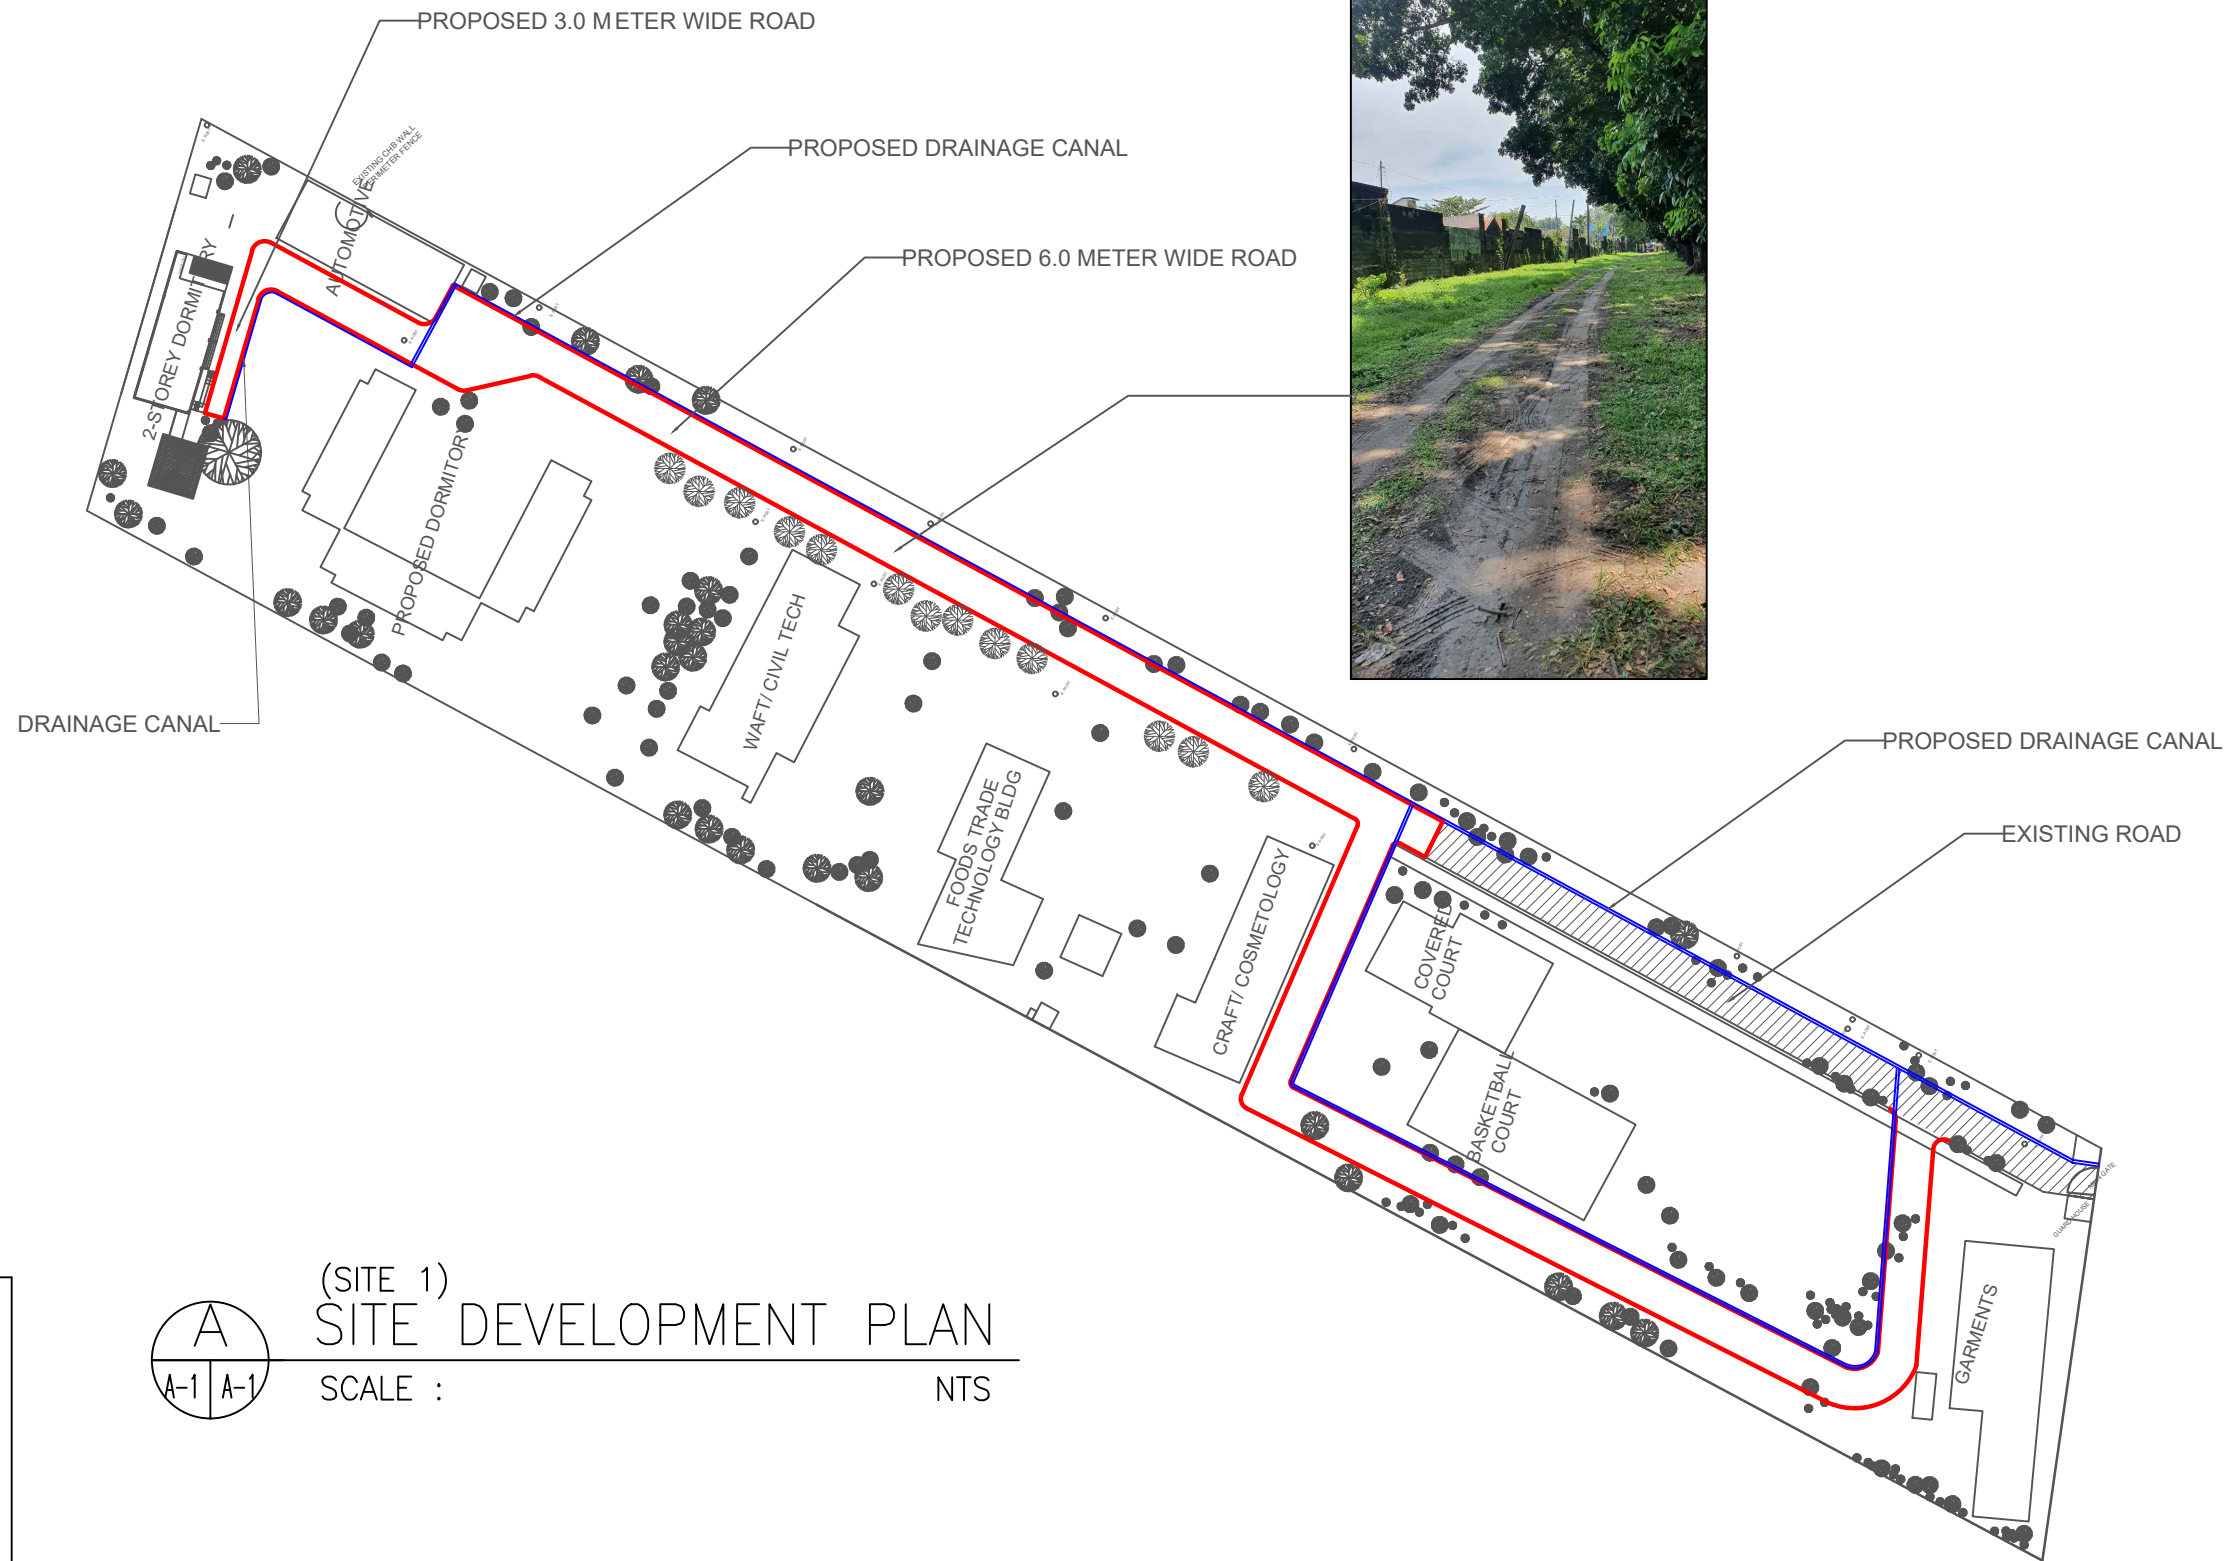

(SITE 1)
SITE DEVELOPMENT PLAN
SCALE : NTS

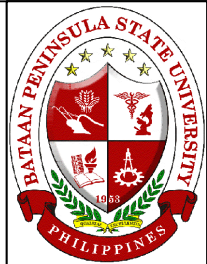

BATAAN PENINSULA STATE UNIVERSITY
TECHNICAL WORKING GROUP FOR INFRASTRUCTURE
CAPITOL COMPOUND, BRGY. TENEJERO, CITY OF BALANGA, BATAAN,
E-MAIL: bpsu.tginfra2016@gmail.com/ bpsupes2017@gmail.com
TELEPHONE NO. : (047) 337-15-98

PROJECT TITLE		
COMPLETION OF ROAD NETWORK AND IMPROVEMENT OF DRAINAGE SYSTEM IN THE MAIN COMPOUND AND CONSTRUCTION OF DRAINAGE IN ANNEX AT ORANI CAMPUS		
LOCATION:		
BATAAN PENINSULA STATE UNIVERSITY, ORANI CAMPUS		
STRUCTURAL ENGINEER		
REG. NO. :		
P.R. NO. :		
PLACE :		
TH. NO. :		
MASTER PLUMBER/SANITARY ENGINEER		
REG. NO. :		
P.R. NO. :		
PLACE :		
TH. NO. :		
PROFESSIONAL ELECTRICAL ENGINEER		
REG. NO. :		
P.R. NO. :		
PLACE :		
TH. NO. :		
PROFESSIONAL MECHANICAL ENGINEER		
REG. NO. :		
P.R. NO. :		
PLACE :		
TH. NO. :		
REVISION		
NO.	DESCRIPTION	DATE
2		
PREPARED BY:		
AR. ROXETTE S. UMEREZ		
ARCHITECT 1, BPSU TWG		
REG. NO. :		
P.R. NO. :		
PLACE :		
CHECKED BY:		
AR. JO-ANA Z. TANEGA		
ARCHITECT 1, PPES OFFICE		
REG. NO. :		
P.R. NO. :		
PLACE :		
NOTED BY:		
ENGR. ALFREDO D. VALENTOS		
PPES DIRECTOR		
RECOMMENDED BY:		
DR. EDMUNDO C. TUNGOL		
VICE PRESIDENT ADMIN. & FINANCE		
APPROVED BY:		
DR. GREGORIO J. RODIS		
UNIVERSITY PRESIDENT		
REPUBLIC ACT 9266.		
NOTE: THIS DRAWING, AS AN INSTRUMENT OF SERVICE IS THE PROPERTY OF : BATAAN PENINSULA STATE UNIVERSITY AND AS SUCH MUST NOT BE REPRODUCED OR COPIED IN PART OR IN WHOLE WITHOUT THEIR PERMISSION ALL DRAWINGS ARE TO BE RETURNED WHEN NO LONGER IN USE.		
SHEET CONTENT:		SHEET NUMBER:
SITE 1 SITE DEVELOPMENT PLAN		A1