


NOTE: DIMENSIONS ON THESE DRAWINGS SHALL HAVE PRECEDENCE OVER SCALED DIMENSIONS. CONTRACTORS SHALL VERIFY AND BE RESPONSIBLE FOR ALL DIMENSIONS AND CONDITIONS ON THE JOB. THE DESIGNER MUST BE NOTIFIED IMMEDIATELY OF ANY VARIATIONS FROM THE DIMENSIONS AND CONDITIONS SHOWN BY THESE DRAWINGS.



NOTE: DISCREPANCY ON ALL DRAWINGS & SPECIFICATIONS (ARCHITECTURAL, STRUCTURAL, SANITARY, ELECTRICAL, MECHANICAL ETC.) SHALL BE SUBJECT FOR VERIFICATION

NOTE:

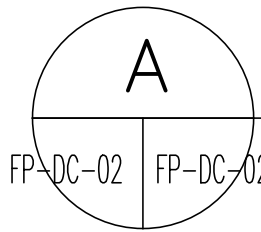


THIRD FLOOR SMOKE DETECTOR LAYOUT

SCALE : 1:150 MTS.

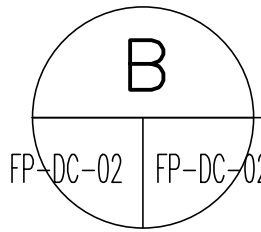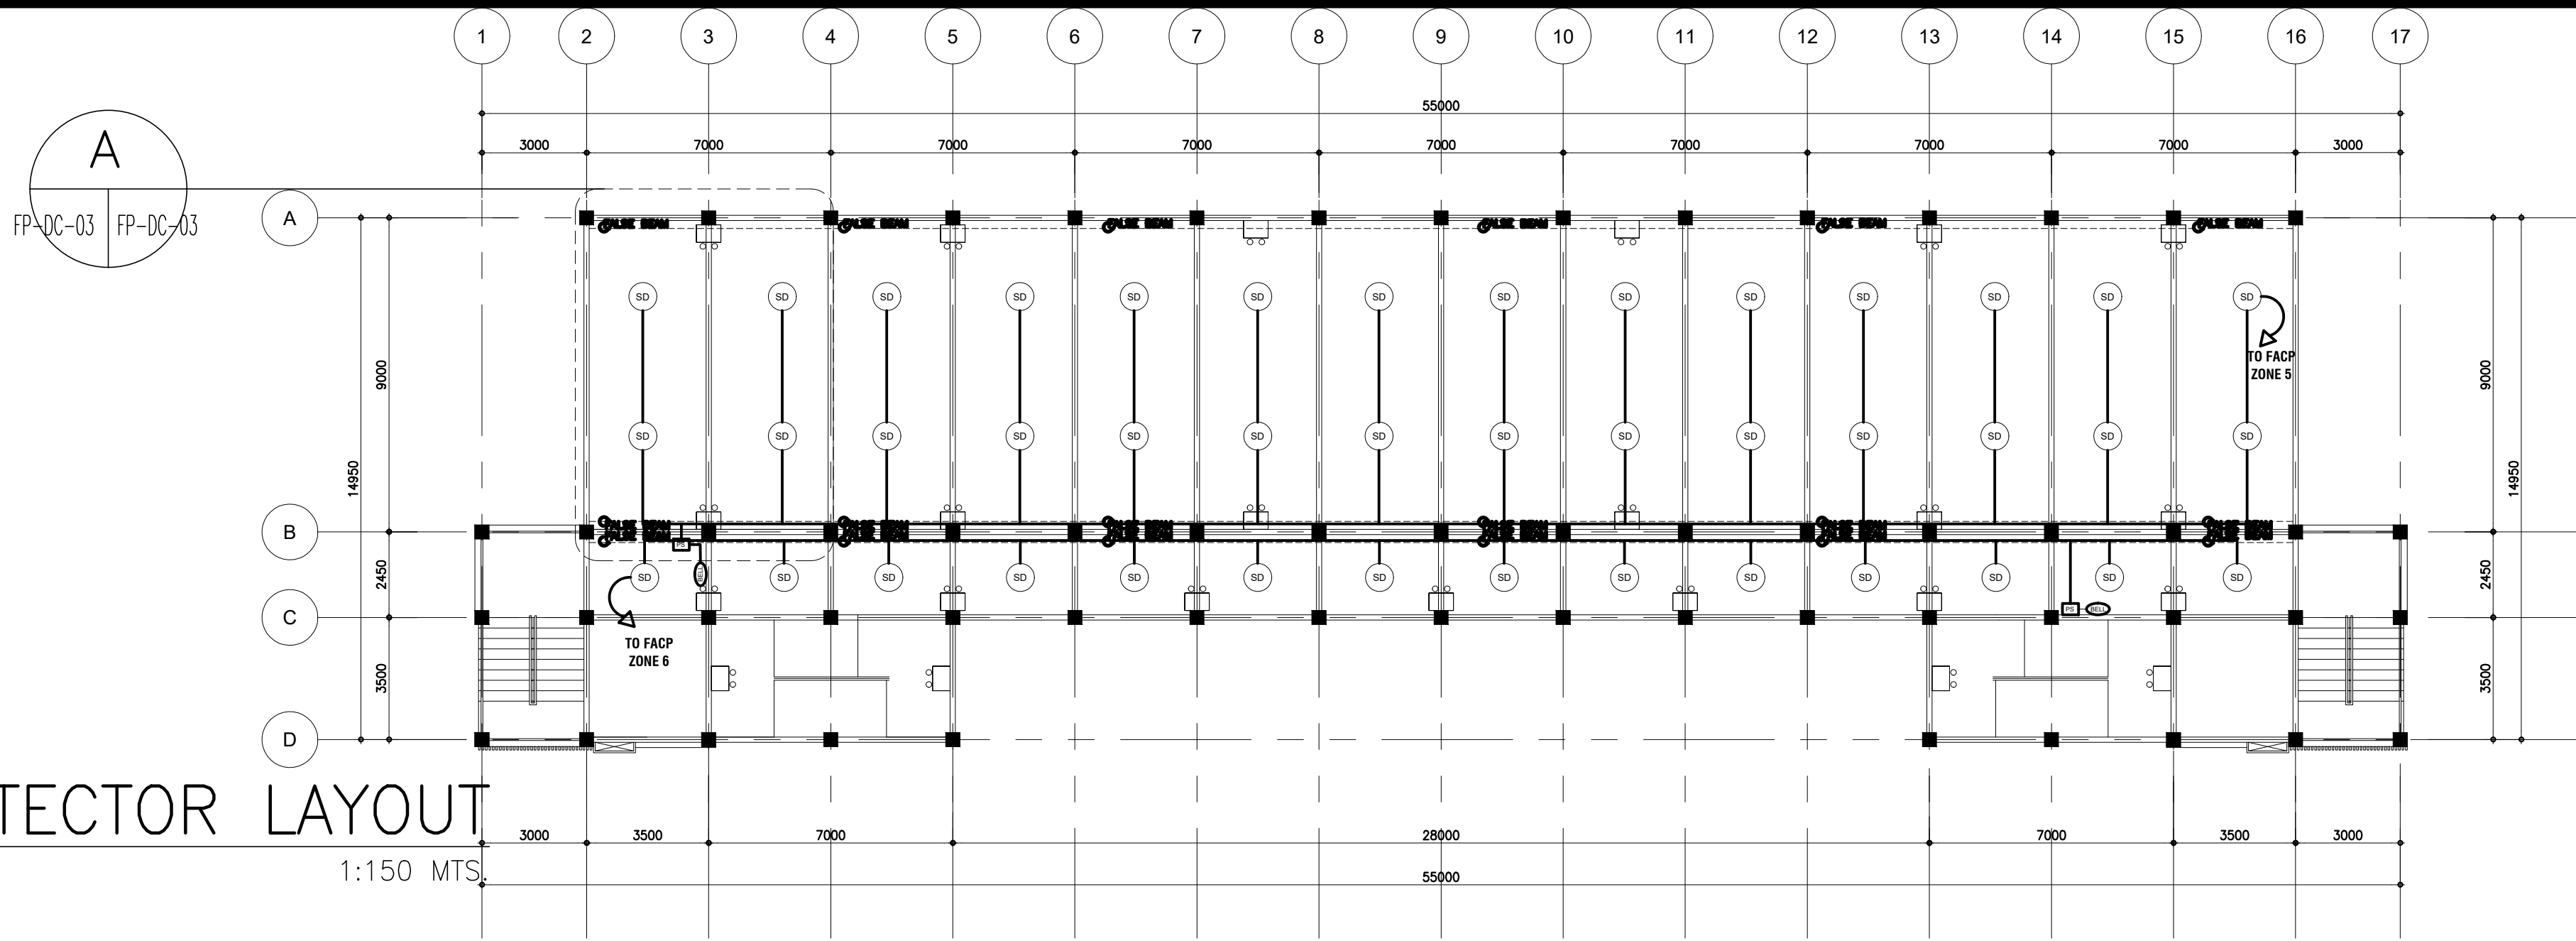

FOURTH FLOOR SMOKE DETECTOR LAYOUT

SCALE : 1:150 MTS.

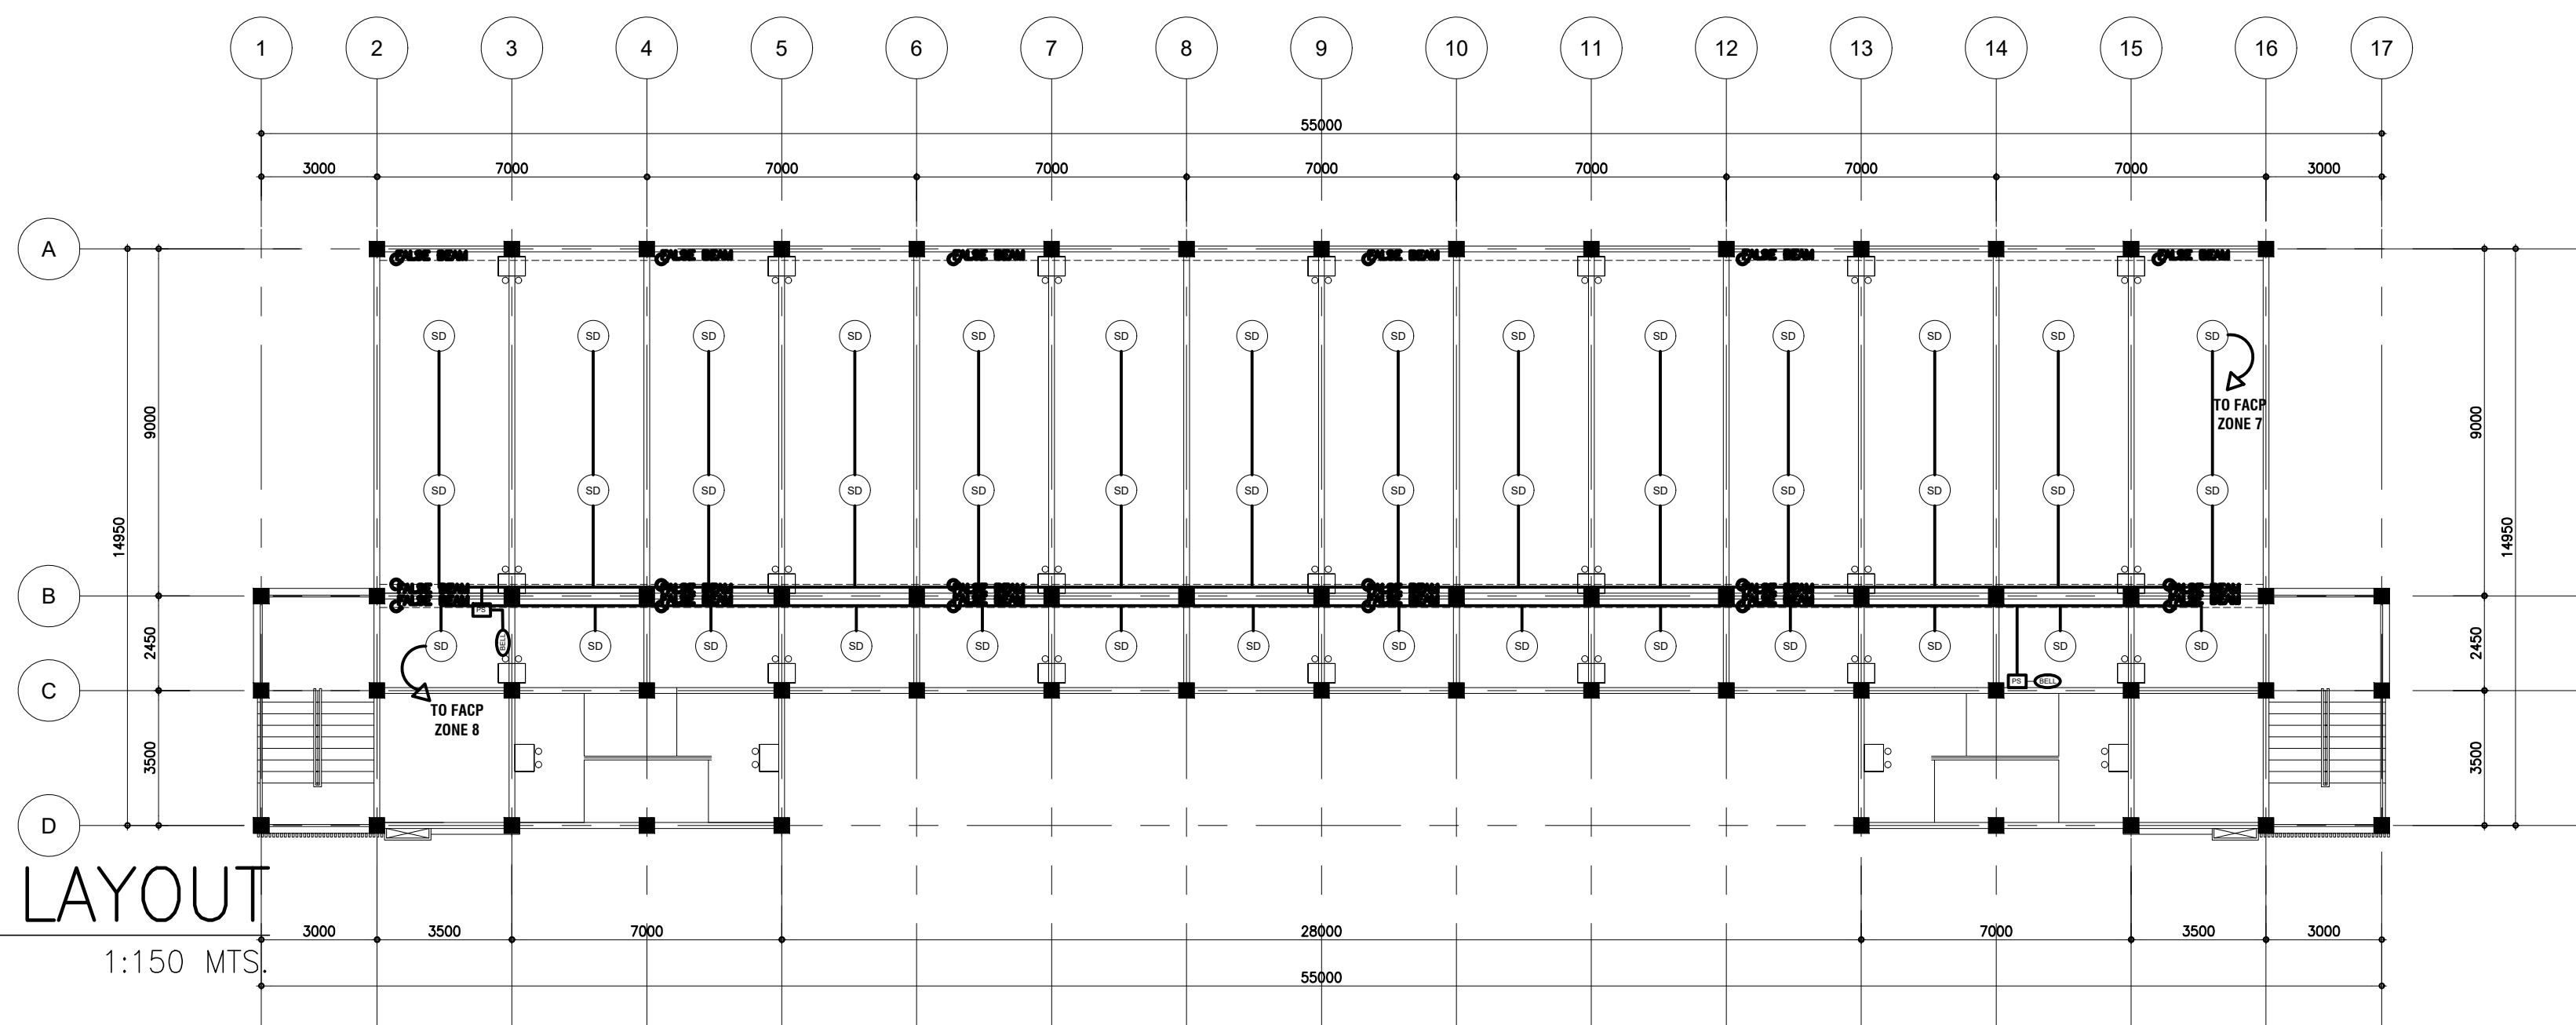

BATAAN PENINSULA STATE UNIVERSITY
TECHNICAL WORKING GROUP FOR INFRASTRUCTURE

CAPITOL COMPOUND, BRGY. TENEJERO, CITY OF BALANGA, BATAAN,
E-MAIL: bpsu.twginfo2016@gmail.com / bpsupes2017@gmail.com
TELEPHONE NO. : (047) 237-15-98

LEGEND	DESCRIPTION		
FACP	FIRE ALARM AND CONTROL PANEL		
SD	SMOKE DETECTOR		
BELL	FIRE ALARM BELL		
PS	PULL STATION		
	EMERGENCY LIGHT		

PROJECT TITLE:
**REPAIR & REHABILITATION OF
ACADEMIC BLDG. II AT DINA-
LUPIHAN CAMPUS**

LOCATION:
BATAAN PENINSULA STATE UNIVERSITY
(DINALUPHAN CAMPUS) DINALUPHAN, BATAAN

STRUCTURAL ENGINEER

REG. NO. :
P.R. NO. :
PLACE :
TIN NO. :

MASTER PLUMBER/SANITARY ENGINEER

REG. NO. :
P.R. NO. :
PLACE :
TIN NO. :

PROFESSIONAL ELECTRICAL ENGINEER

REG. NO. :
P.R. NO. :
PLACE :
TIN NO. :

PROFESSIONAL MECHANICAL ENGINEER

REG. NO. :
P.R. NO. :
PLACE :
TIN NO. :

REVISION

NO.	DESCRIPTION	DATE
1		
2		

PREPARED BY:

AR. ROXETTE S. UMEREZ
ARCHITECT 1, BPSU TUG

REG. NO. :
P.R. NO. :
PLACE :
TIN NO. :

REVIEWED BY:

MR. BILLY ALIPIO
CAMPUS DIRECTOR

NOTED BY:

ENGR. ALFREDO D. VALENTOS
DIRECTOR OF PPES

RECOMMENDED BY:

DR. EDMUNDO C. TUNGOL
VICE PRESIDENT ADMIN. & FINANCE

APPROVED BY:

DR. GREGORIO J. RODIS
UNIVERSITY PRESIDENT

REPUBLIC ACT 9266.
NOTE: THIS DRAWING, AS AN INSTRUMENT OF SERVICE
IS THE PROPERTY OF : BATAAN PENINSULA STATE
UNIVERSITY AND AS SUCH MUST NOT BE
REPRODUCED OR COPIED IN PART OR IN WHOLE
WITHOUT THEIR PERMISSION ALL DRAWINGS ARE
TO BE RETURNED WHEN NO LONGER IN USE,

SHEET CONTENT:
THIRD FLOOR SMOKE
DETECTOR LAYOUT

FOURTH FLOOR
SMOKE DETECTOR
LAYOUT

SHEET NUMBER:
FP-DC-02