



NOTE : WRITTEN DIMENSIONS ON THESE DRAWINGS SHALL HAVE PRECEDENCE OVER SCALED DIMENSIONS. CONTRACTORS SHALL BE RESPONSIBLE FOR VERIFYING ALL DIMENSIONS AND CONDITIONS SHOWN IN THESE DRAWINGS. ANY VARIATIONS FROM THE DIMENSIONS AND CONDITIONS SHOWN BY THESE DRAWINGS, SHALL BE SUBJECT FOR VERIFICATION AND APPROVAL BY THE ENGINEER. IF IN DOUBT, ASK! DO NOT SCALE!


A.1
S-DC-06 S-DC-06

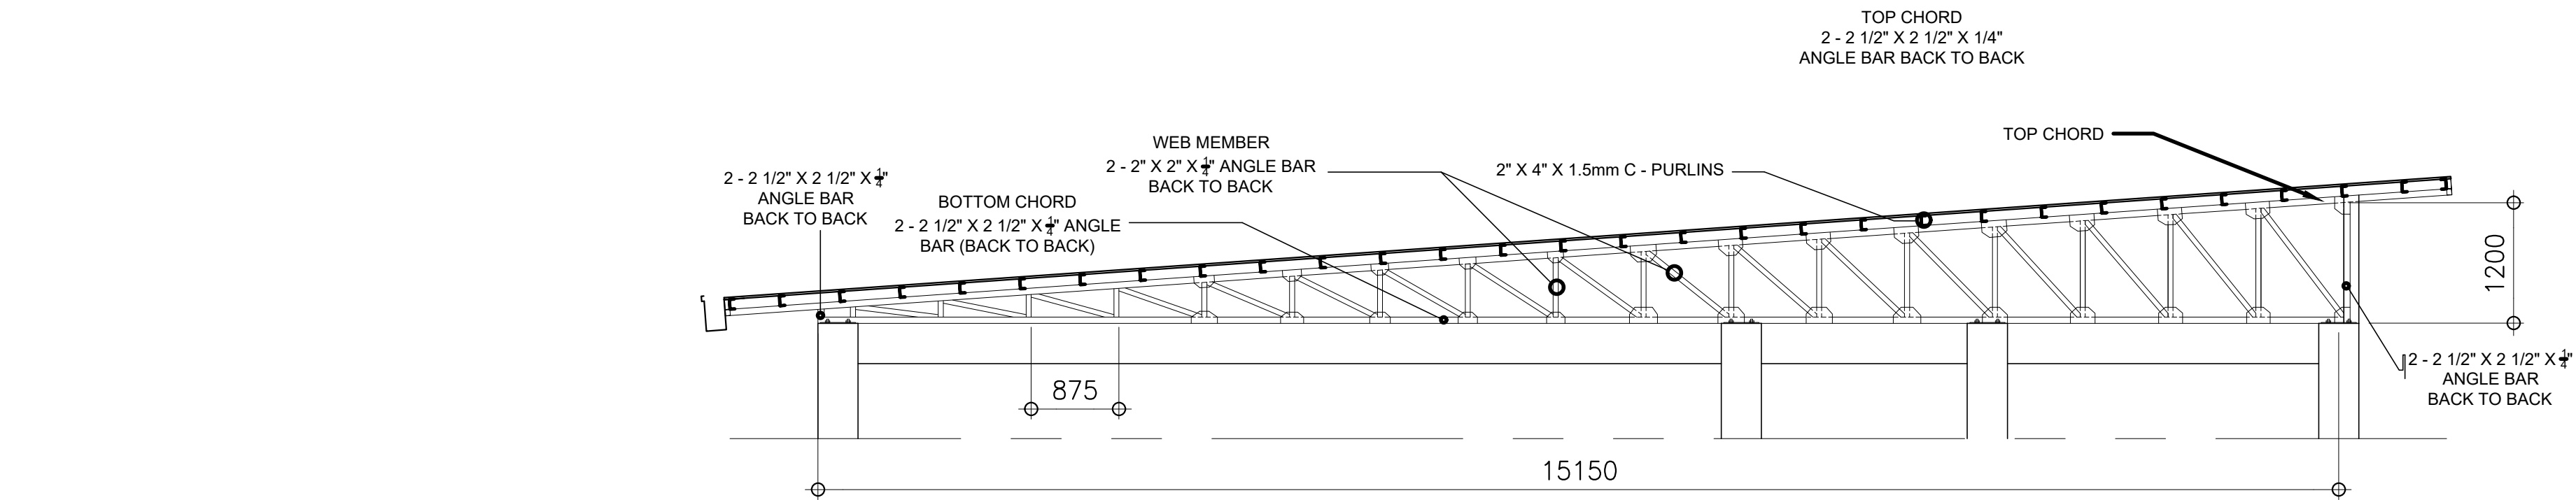


T1 (6 UNITS)

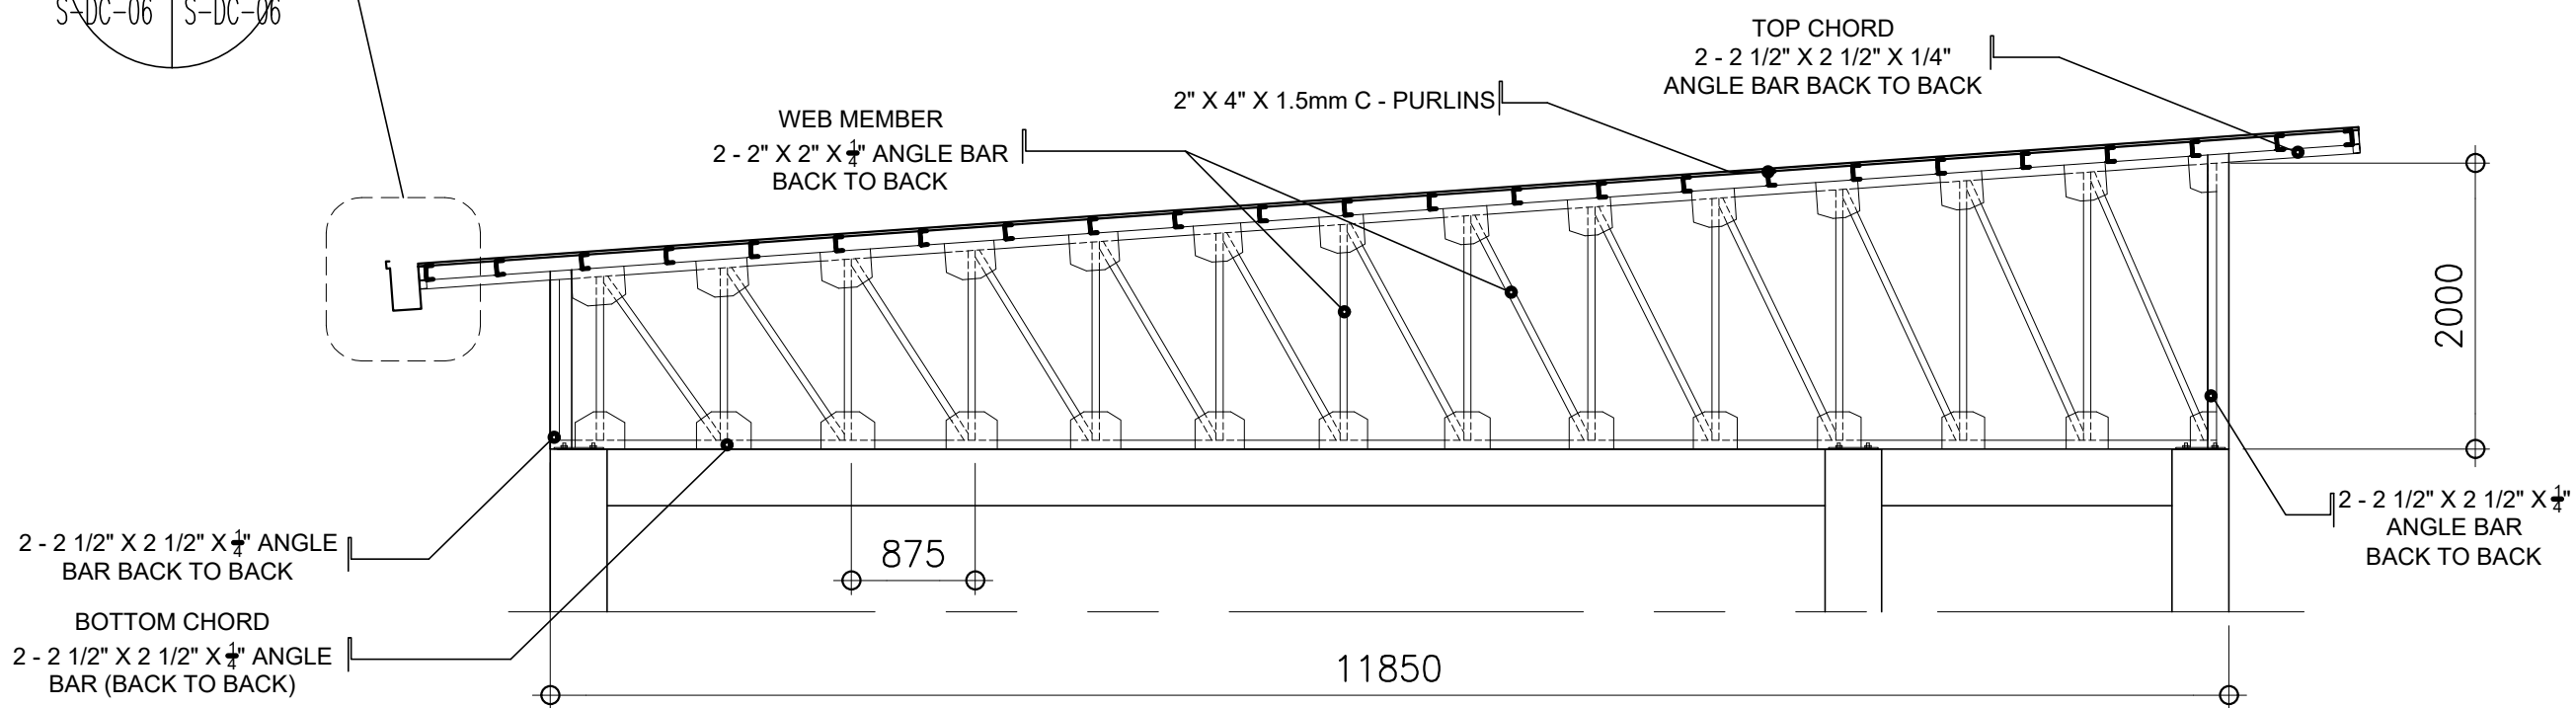

T2 (7 UNITS)

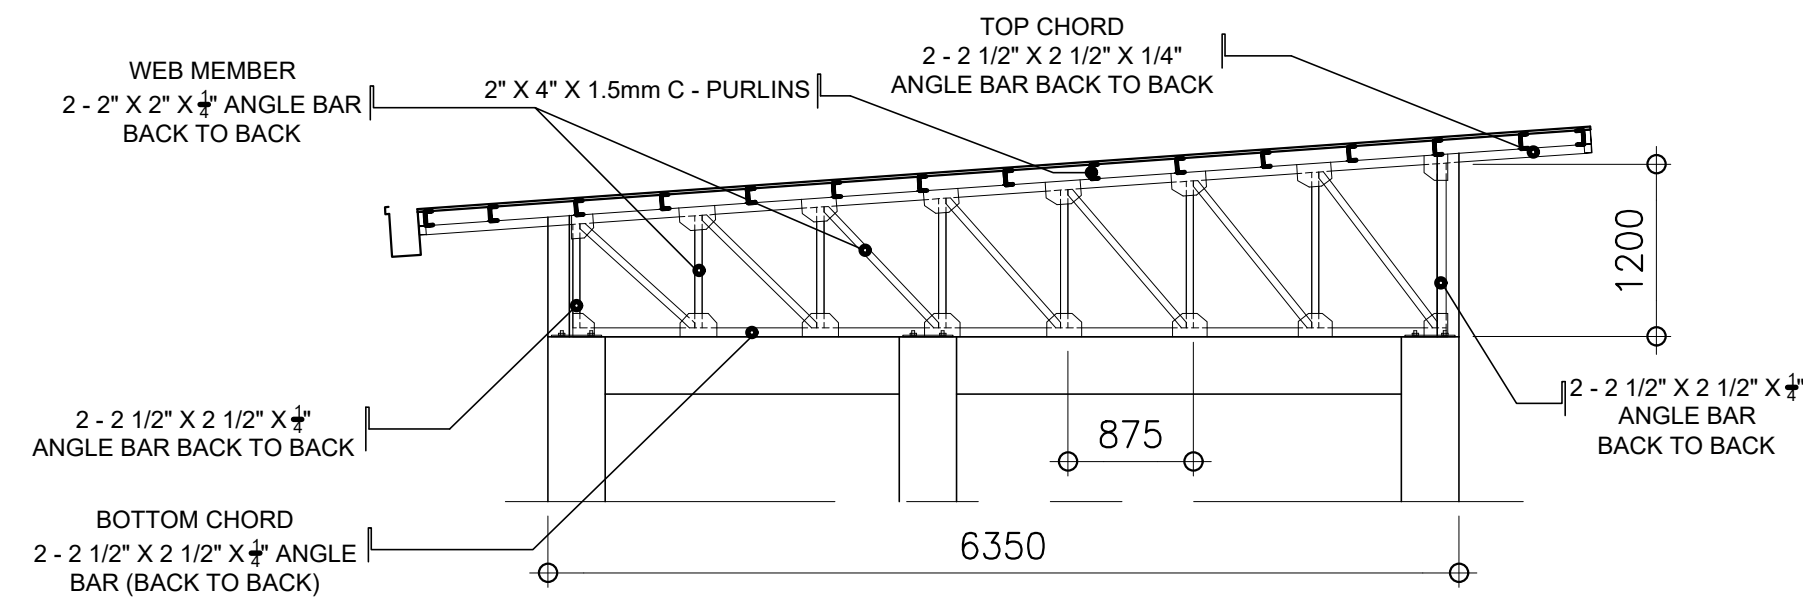


T3 (2 UNITS)

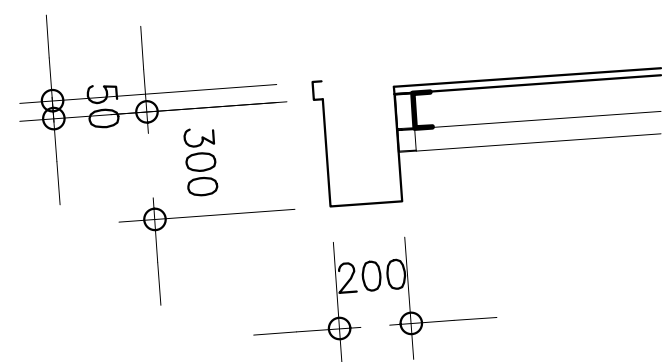

GUTTER
BLOW-UP DETAIL

A.1
S-DC-06 S-DC-06

SCALE : 1:20 M.

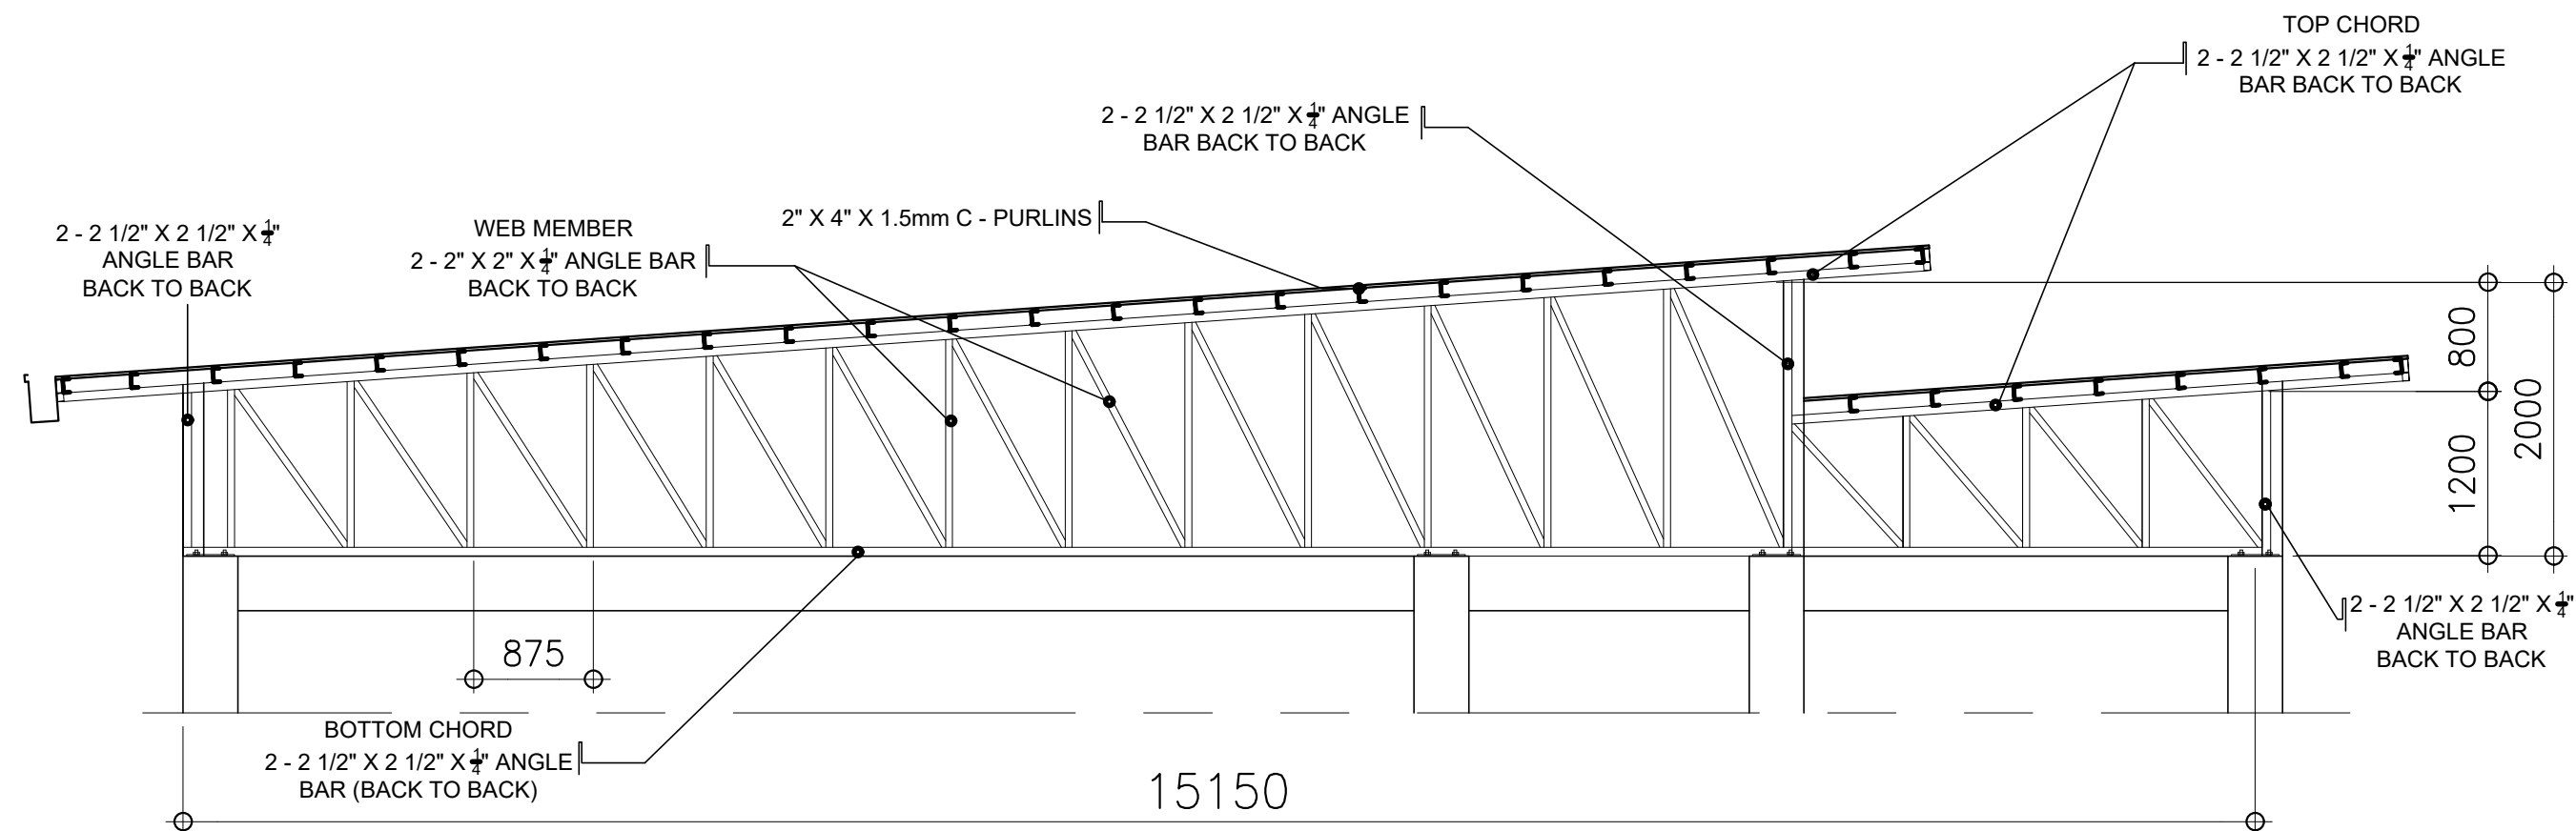

T4 (2 UNITS)

A TRUSS DETAIL
S-DC-06 S-DC-06 SCALE : 1:50 M.

PROJECT TITLE: REPAIR & REHABILITATION OF ACADEMIC BLDG. II AT DINA- LUPIHAN CAMPUS		
LOCATION: BATAAN PENINSULA STATE UNIVERSITY, DINALUPIHAN CAMPUS		
STRUCTURAL ENGINEER		
REG. NO. :		
PTR. NO. :		
PLACE :		
TIN NO. :		
MASTER PLUMBER/SANITARY ENGINEER		
REG. NO. :		
PTR. NO. :		
PLACE :		
TIN NO. :		
PROFESSIONAL ELECTRICAL ENGINEER		
REG. NO. :		
PTR. NO. :		
PLACE :		
TIN NO. :		
PROFESSIONAL MECHANICAL ENGINEER		
REG. NO. :		
PTR. NO. :		
PLACE :		
TIN NO. :		
REVISION		
NO.	DESCRIPTION	DATE
1		
2		
PREPARED BY:		
AR. ROXETTE S. UMEREZ ARCHITECT I, DPSU TWO		
REG. NO. :		
PTR. NO. :		
PLACE :		
TIN NO. :		
REVIEWED BY:		
MR. BILLY ALIPIO CAMPUS DIRECTOR		
NOTED BY:		
ENGR. ALFREDO D. VALENTOS DIRECTOR OF PPES		
RECOMMENDED BY:		
DR. EDMUNDO C. TUNGOL VICE PRESIDENT ADMIN. & FINANCE		
APPROVED BY:		
DR. GREGORIO J. RODIS UNIVERSITY PRESIDENT		
REPUBLIC ACT 9266. NOTE: THIS DRAWING, AS AN INSTRUMENT OF SERVICE IS THE PROPERTY OF : BATAAN PENINSULA STATE UNIVERSITY AND AS SUCH MUST NOT BE REPRODUCED OR COPIED IN PART OR IN WHOLE WITHOUT THEIR PERMISSION ALL DRAWINGS ARE TO BE RETURNED WHEN NO LONGER IN USE.		
SHEET CONTENT: TRUSS DETAIL GUTTER DETAIL		SHEET NUMBER: S-DC-06



BATAAN PENINSULA STATE UNIVERSITY
TECHNICAL WORKING GROUP FOR INFRASTRUCTURE
CAPITOL COMPOUND, BROY, TENJERIO, CITY OF BALANGA, BATAAN,
E-MAIL : bpsu.teginfo2016@gmail.com / bpsuugpe2017@gmail.com
TELEPHONE NO. : (047) 237-15-98