
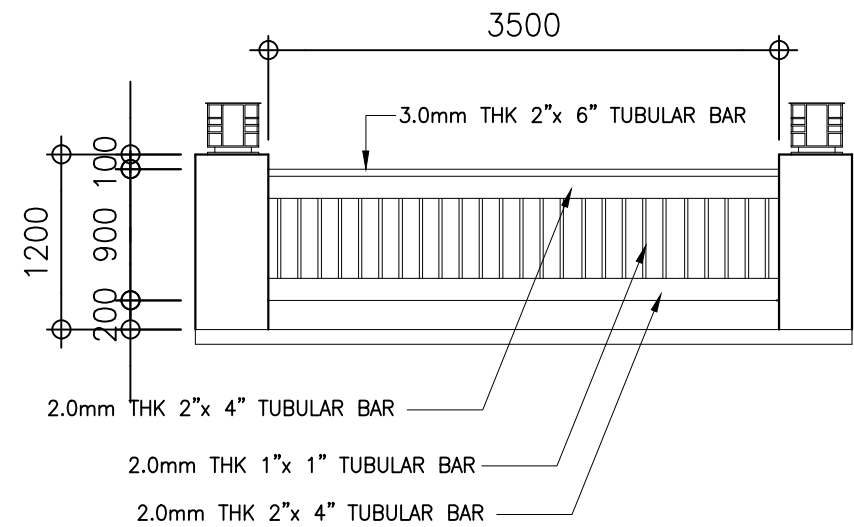
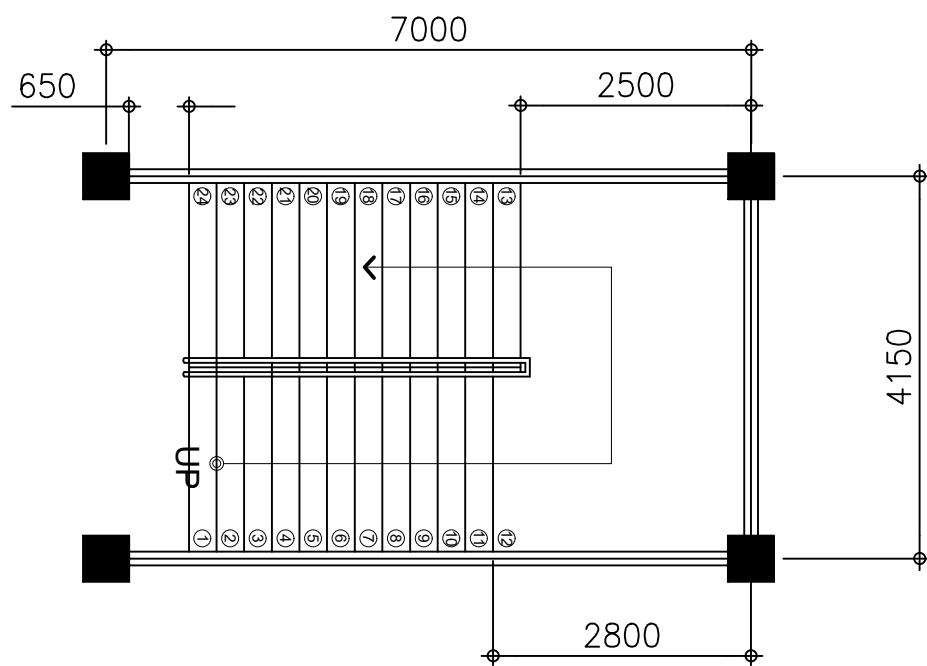
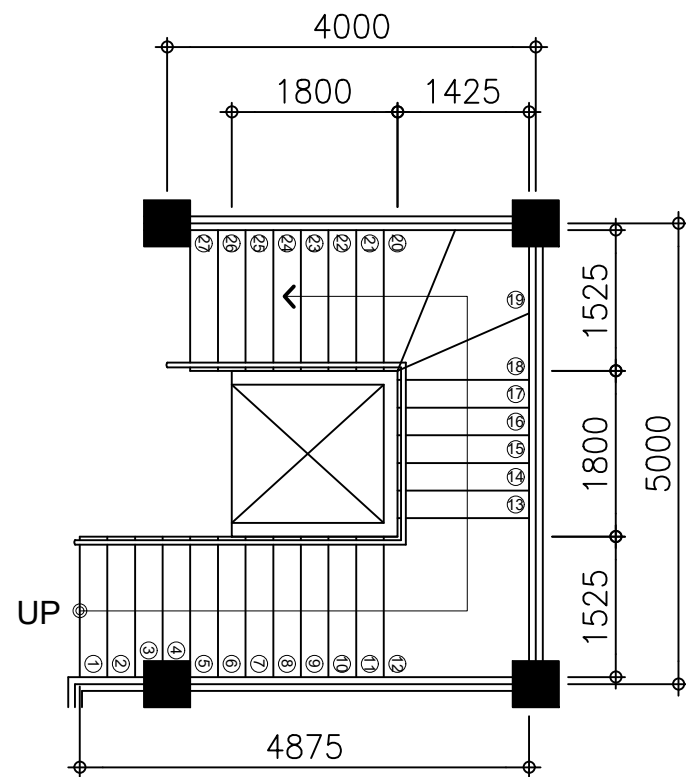




NOTE: ALL DIMENSIONS ON THESE DRAWINGS SHALL HAVE PRECEDENCE OVER SCALED DIMENSIONS. CONTRACTORS SHALL VERIFY AND BE RESPONSIBLE FOR ALL DIMENSIONS AND CONDITIONS ON THE JOB. THE DESIGNER MUST BE NOTIFIED IMMEDIATELY OF ANY VARIATIONS FROM THE DIMENSIONS AND CONDITIONS SHOWN BY THESE DRAWINGS.

NOTE: DISCREPANCY ON ALL DRAWINGS & SPECIFICATIONS (ARCHITECTURAL, STRUCTURAL, SANITARY, ELECTRICAL, MECHANICAL ETC.) SHALL BE SUBJECT FOR VERIFICATION. ASK! DO NOT SCALE!

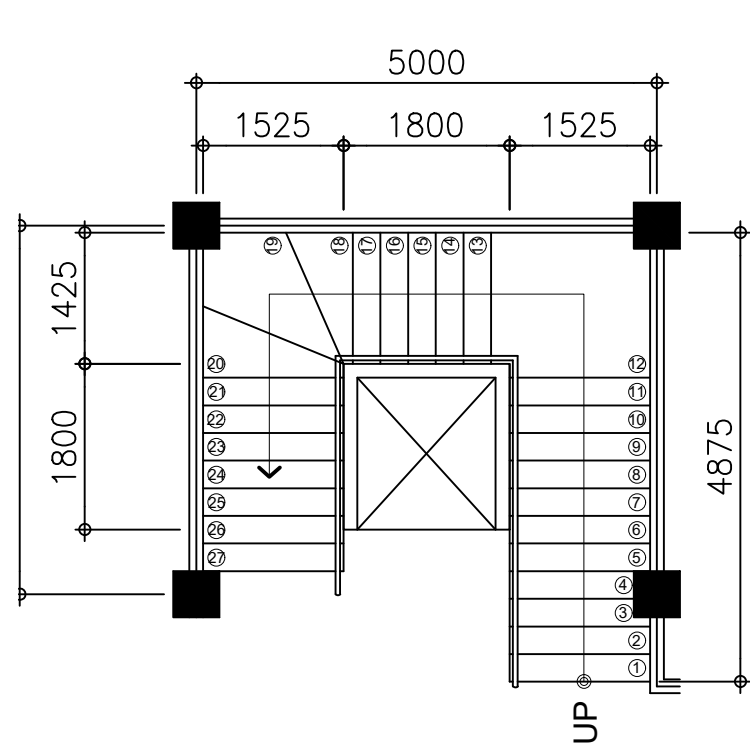


1 S T A I R P L A N
A 11 SCALE 1:80 MTS

2 R A I L I N G D E T A I L S
A 11 SCALE NTS

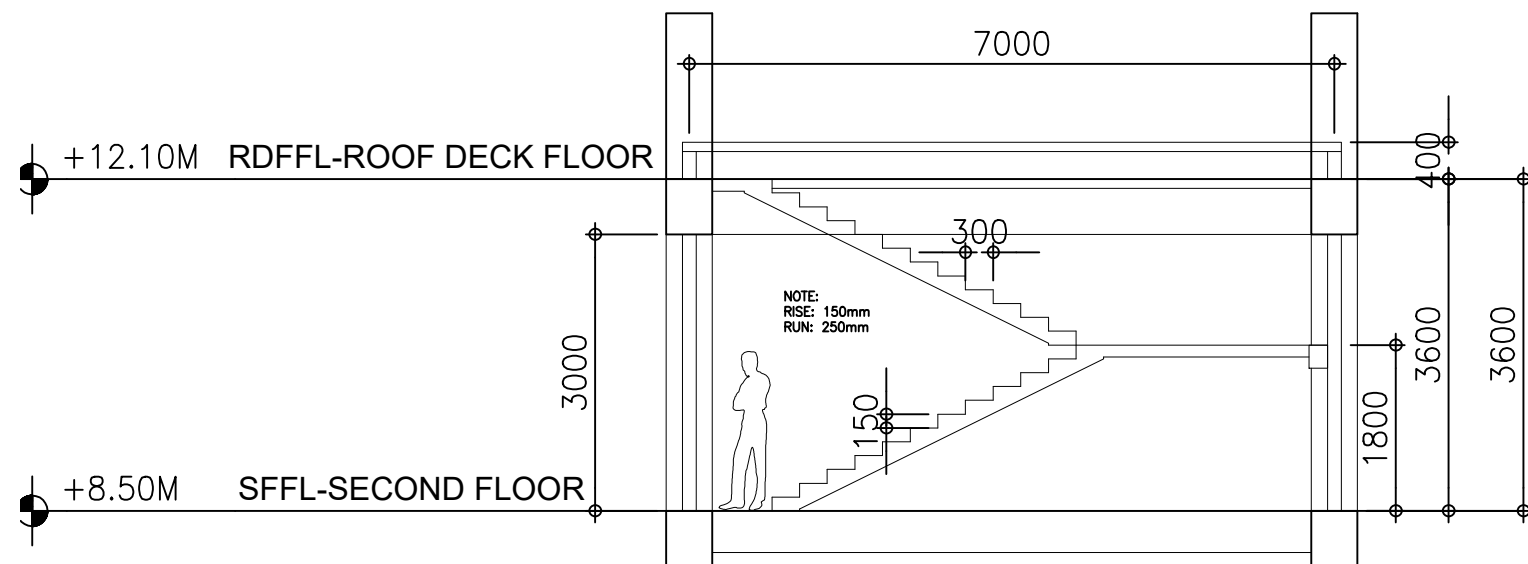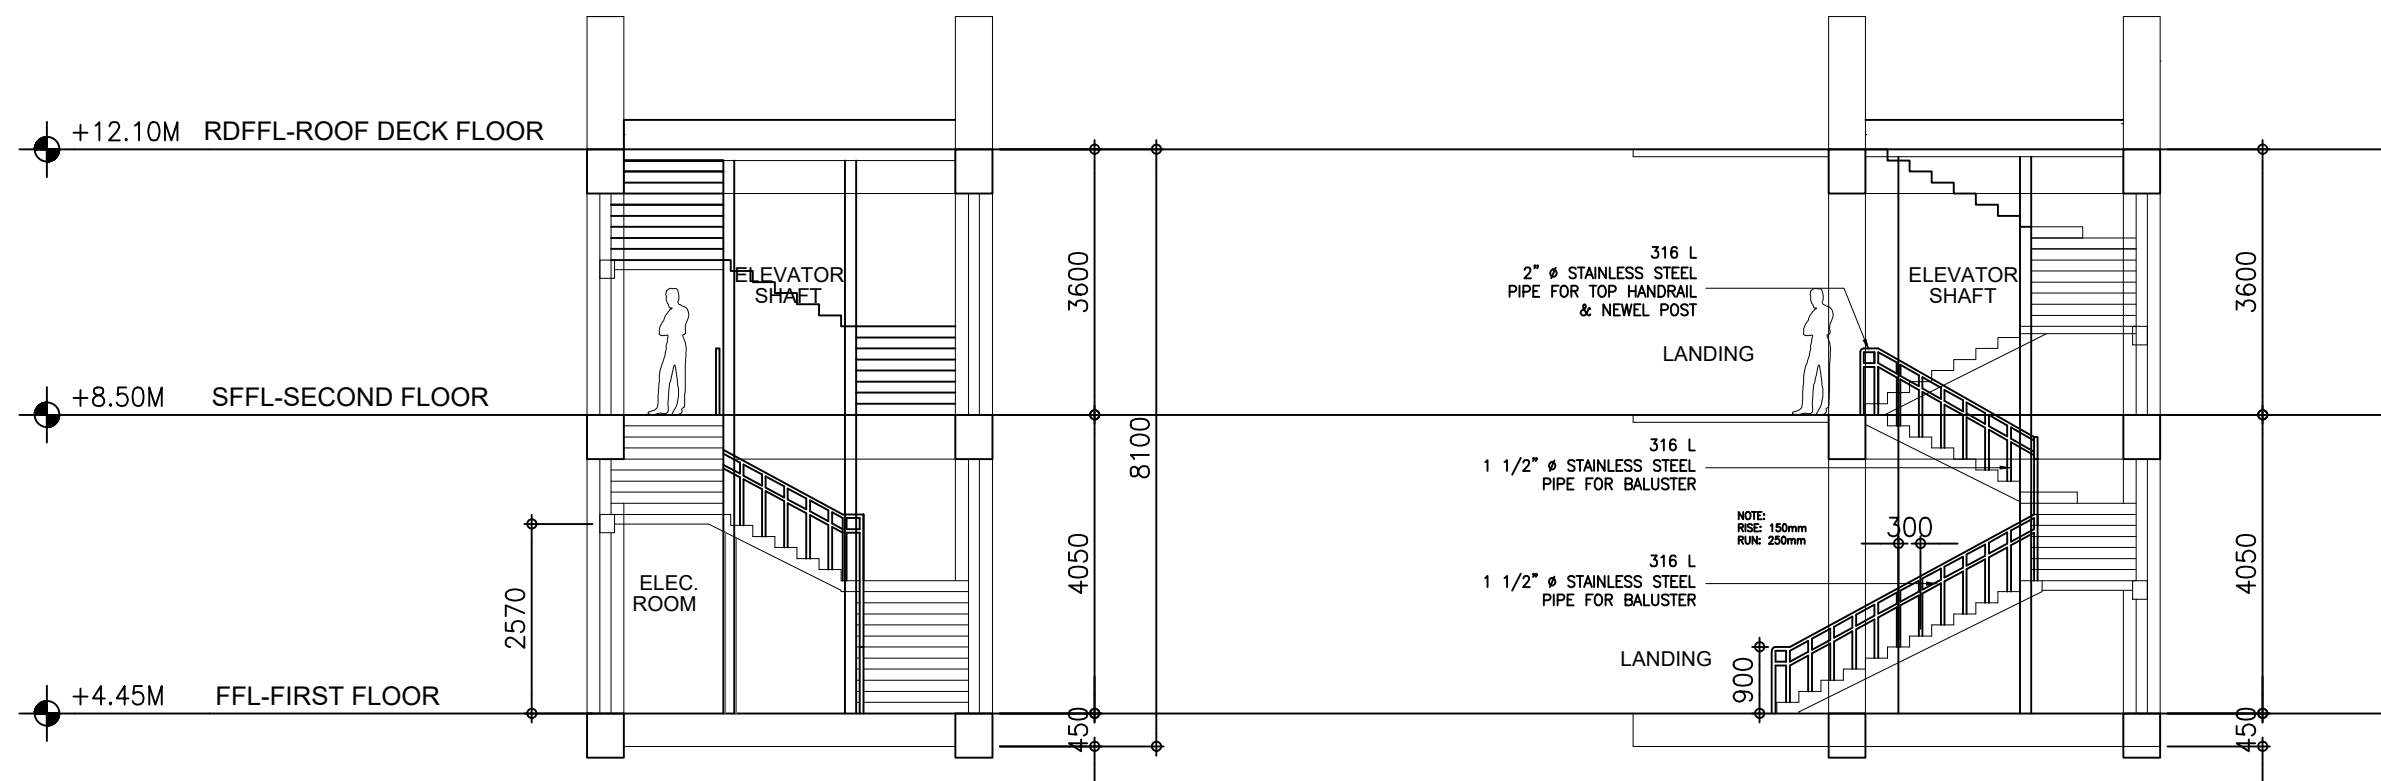

3 S T A I R S E C T I O N
A 11 SCALE 1:80 MTS

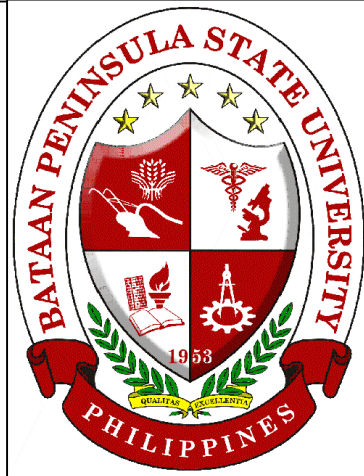

BATAAN PENINSULA STATE UNIVERSITY
TECHNICAL WORKING GROUP FOR INFRASTRUCTURE

CAPITOL COMPOUND, BRGY. TENEJERO, CITY OF BALANGA, BATAAN,
E-MAIL: bpsu.twginfo2016@gmail.com/ bpsupes2017@gmail.com
TELEPHONE NO. : (047) 237-15-98

FLOOR FINISH SCHEDULE (FOR ARCHITECT'S APPROVAL)				WALL FINISH SCHEDULE (FOR ARCHITECT'S APPROVAL)			
FF-1	60 x 60 CERAMIC NON-SKID TILES (DARK COLOR)	WF-1	SAND BLAST FINISH				
FF-2	60 cm x 60 cm POLISHED CERAMIC TILES	WF-2	SEMI-GLOSS LATEX PAINT				
FF-3	30 cm x 30cm NON-SKID CERAMIC TILES (LIGHT COLOR)	WF-3	SMOOTH PAINTED FINISH				
FF-4	BROAD LOOMS FINISH CARPET	WF-4	TADAO ANDO CEMENT FINISH				
FF-5	VITRIFIED CERAMIC TILES (WOOD FINISH)						
FF-6	60 x 60 CERAMIC NON-SKID TILES (LIGHT COLOR)						
FF-7	60 x 60 CERAMIC NON-SKID TILES W/ ANTI SLIP THREAD NOSING						
FF-8	SMOOTH FINISH CONCRETE						

PROJECT TITLE:
CONSTRUCTION OF UNIVERSITY
RESEARCH, EXTENSION AND
DEVELOPMENT INNOVATION
CENTER AT ABUCAY CAMPUS

LOCATION:
BATAAN PENINSULA STATE UNIVERSITY (ABUCAY CAMPUS)
ABUCAY, BATAAN

STRUCTURAL ENGINEER
REG. NO :
PTR. NO :
PLACE :
TIN NO :

MASTER PLUMBER/SANITARY ENGINEER
REG. NO :
PTR. NO :
PLACE :
TIN NO :

PROFESSIONAL ELECTRICAL ENGINEER
REG. NO :
PTR. NO :
PLACE :
TIN NO :

PROFESSIONAL MECHANICAL ENGINEER
REG. NO :
PTR. NO :
PLACE :
TIN NO :

REVISION
NO. DESCRIPTION DATE
2

PREPARED BY:
AR. ROXETTE S. UMEREZ
ARCHITECT 1, BPSU TWG
REG. NO :
PTR. NO :
PLACE :
CHECKED BY:
AR. JO-ANA MARI Z. TANEGA
ARCHITECT 1, PPES OFFICE
REG. NO :
PTR. NO :
PLACE :
NOTED BY:

ENGR. ALFREDO D. VALENTOS
DIRECTOR, PPES
RECOMMENDED BY:
DR. EDMUNDO C. TUNGOL
VICE PRESIDENT ADMIN. & FINANCE
APPROVED BY:
DR. GREGORIO J. RODIS
UNIVERSITY PRESIDENT

REPUBLIC ACT 9266.
NOTE: THIS DRAWING, AS AN INSTRUMENT OF SERVICE, IS THE PROPERTY OF : BATAAN PENINSULA STATE UNIVERSITY AND AS SUCH MUST NOT BE REPRODUCED OR COPIED IN PART OR IN WHOLE WITHOUT THEIR PERMISSION ALL DRAWINGS ARE TO BE RETURNED WHEN NO LONGER IN USE.

SHEET CONTENT:
• STAIR DETAILS
• PLAN
• SECTION
• RAILING DETAILS

SHEET NUMBER:
A11