



PLAN

SCALE 1:100 MTS

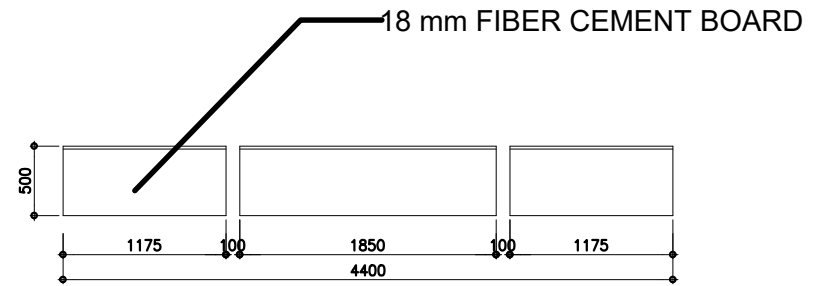

ELEVATION

SCALE 1:100 MTS

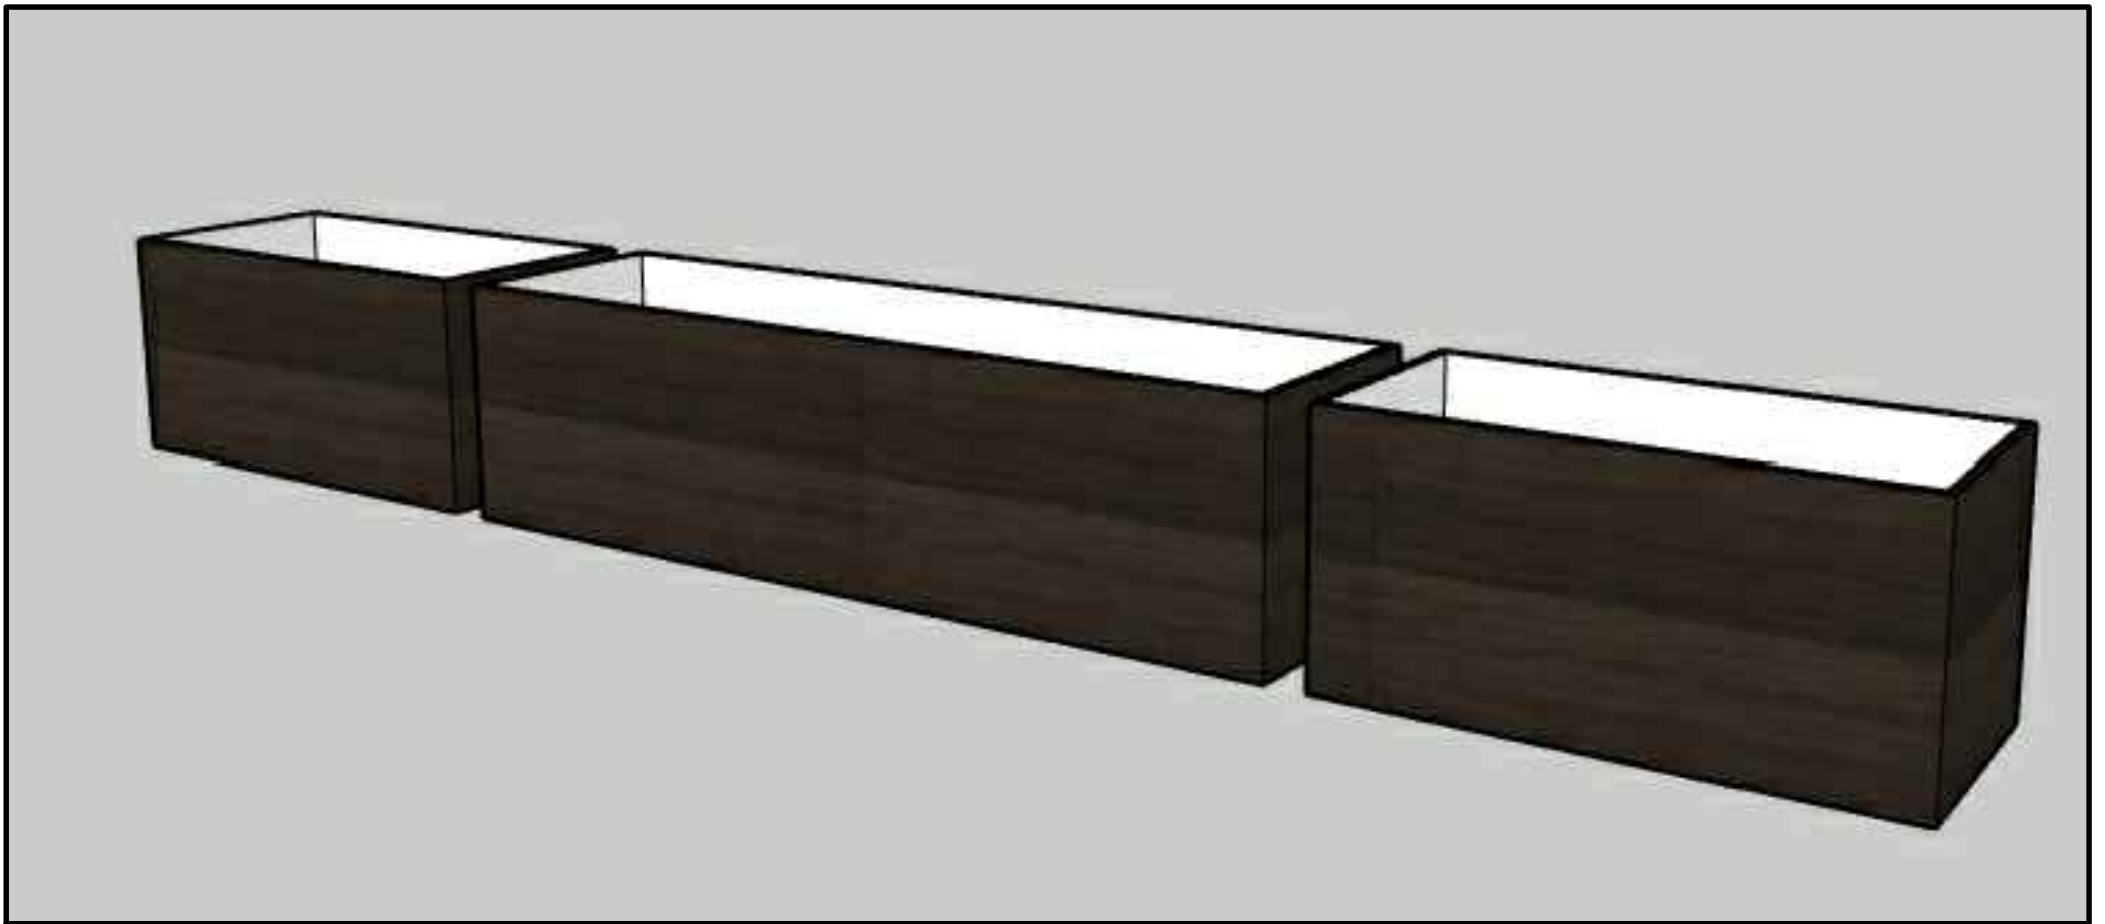

PERSPECTIVE