

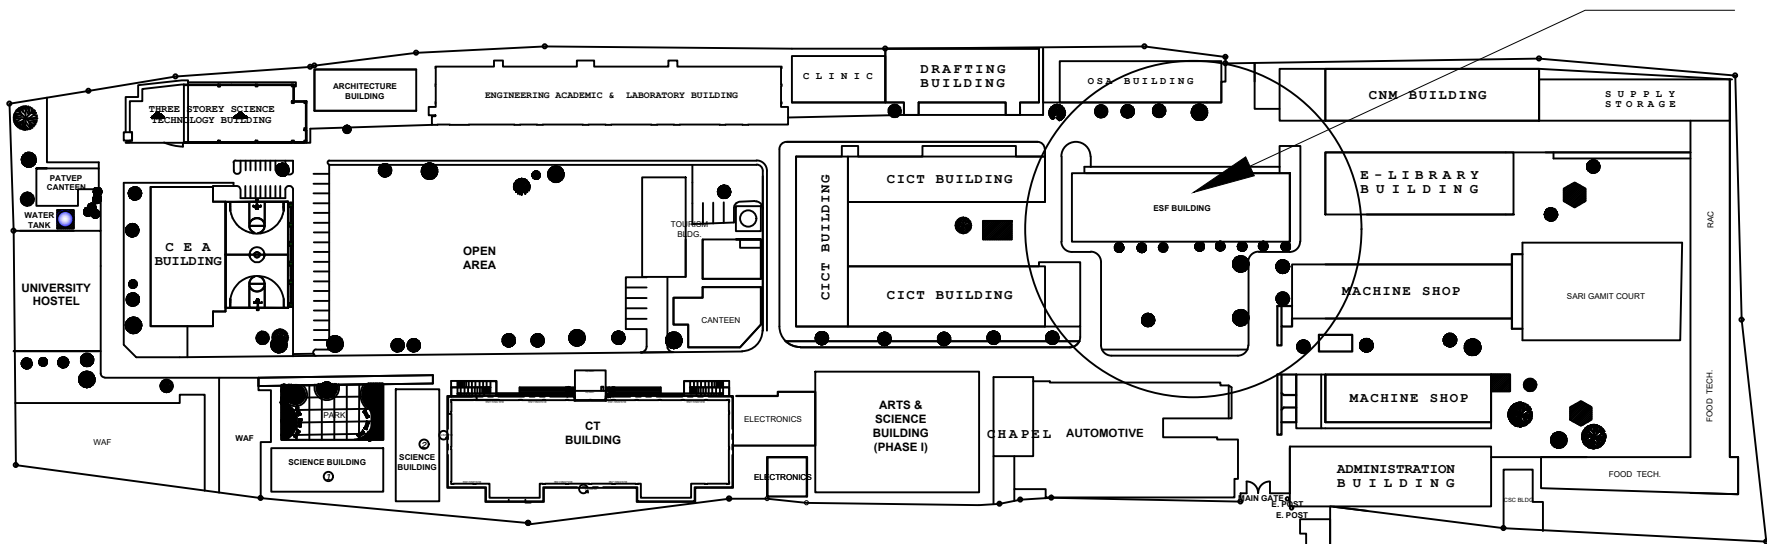


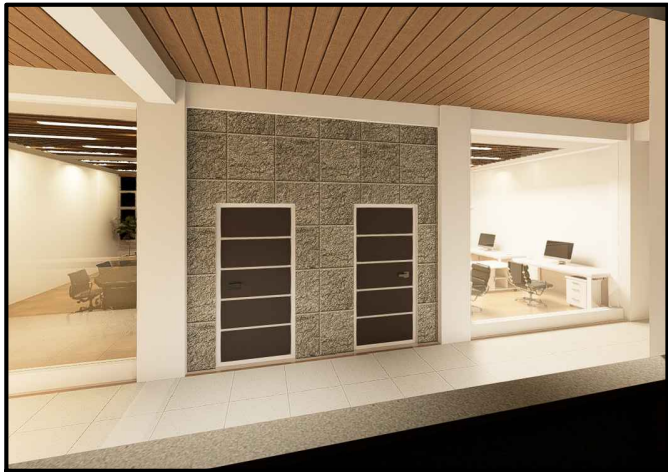

A LOCATION MAP
SCALE : 1:1000 MTS

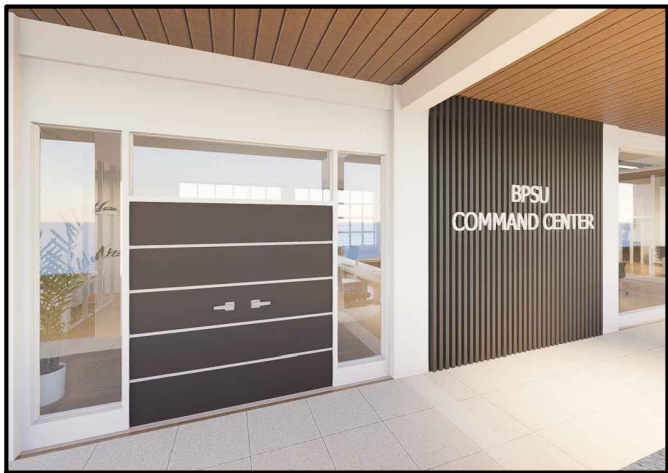

B PERSPECTIVE
SCALE : NTS.

SITE

SCHEDULE SHEET

ARCHITECTURAL

SHEET NUMBER DESCRIPTION

REPUBLIC OF THE PHILIPPINES
DEPARTMENT OF PUBLIC WORKS & HIGHWAYS
OFFICE OF THE BUILDING OFFICIAL

DISTRICT/CITY/MUNICIPALITY

LAND USE & ZONING

LINE & GRADE

ARCHITECTURAL

STRUCTURAL

SANITARY

ELECTRICAL

MECHANICAL

ELECTRONICS

PROJECT TITLE:

CONVERSION OF ESF THIRD
FLOOR BUILDING INTO BPSU
COMMAND CENTER AT
BPSU MAIN CAMPUS

LOCATION:

BATAAN PENINSULA STATE UNIVERSITY
MAIN CAMPUS

STRUCTURAL ENGINEER

RES. NO. :

PTR. NO. :

PLACE :

TIN NO. :

MASTER PLUMBER/SANITARY ENGINEER

RES. NO. :

PTR. NO. :

PLACE :

TIN NO. :

PROFESSIONAL ELECTRICAL ENGINEER

RES. NO. :

PTR. NO. :

PLACE :

TIN NO. :

PROFESSIONAL MECHANICAL ENGINEER

RES. NO. :

PTR. NO. :

PLACE :

TIN NO. :

REVISION

NO.	DESCRIPTION	DATE
2		

PREPARED BY:

AR. ROXETTE S. UMEREZ

ARCHITECT 1, BPSU TWG HEAD FOR INFRASTRUCTURE

RES. NO. :

PTR. NO. :

PLACE :

TIN NO. :

REVIEWED BY:

JASON ANTHONY B. BANZON

CAMPUS DIRECTOR

RES. NO. :

PTR. NO. :

PLACE :

TIN NO. :

NOTED BY:

ENGR. ALFREDO D. VALENTOS

DIRECTOR, PPES

RECOMMENDED BY:

DR. EDMUNDO C. TUNGOL

VICE PRESIDENT ADMIN. & FINANCE

APPROVED BY:

DR. GREGORIO J. RODIS

UNIVERSITY PRESIDENT

REPUBLIC ACT 9266.

NOTE: THIS DRAWING, AS AN INSTRUMENT OF SERVICE
IS THE PROPERTY OF : BATAAN PENINSULA STATE
UNIVERSITY AND AS SUCH MUST NOT BE
REPRODUCED OR COPIED IN PART OR IN WHOLE
WITHOUT THEIR PERMISSION. ALL DRAWINGS ARE
TO BE RETURNED WHEN NO LONGER IN USE.

SHEET CONTENT: SHEET NUMBER:

• EXTERIOR PERSPECTIVE
• LOCATION MAP

A-MC-00



BATAAN PENINSULA STATE UNIVERSITY
TECHNICAL WORKING GROUP FOR INFRASTRUCTURE

CAPITAL COMPOUND, BPO, TENGLO, CITY OF BALANGA, BATAAN,
E-MAIL: bpsu.techinfo2016@gmail.com / bpsu.techinfo2017@gmail.com
TELEPHONE NO. : (047) 237-15-08

NOTE :
DRAWINGS ON THESE DRAWINGS SHALL HAVE INCORPORATED OVER SCALE
DIMENSIONS. CONTRACTORS SHALL VERIFY AND BE RESPONSIBLE FOR ALL DIMENSIONS
AND CONDITIONS ON THE JOB. THE DESIGNER MUST BE NOTIFIED IMMEDIATELY OF ANY
VARIATIONS FROM THE DIMENSIONS AND CONDITIONS SHOWN BY THESE DRAWINGS.
