


NOTE : DIMENSIONS ON THESE DRAWINGS SHALL HAVE PRECEDENCE OVER SCALE DIMENSIONS. CONTRACTORS SHALL VERIFY AND BE RESPONSIBLE FOR ALL DIMENSIONS AND CONDITIONS ON THE JOB. THE DESIGNER MUST BE NOTIFIED IMMEDIATELY OF ANY VARIATIONS FROM THE DIMENSIONS AND CONDITIONS SHOWN BY THESE DRAWINGS.

NOTE : DIMENSIONS ON ALL DRAWINGS & SPECIFICATIONS (MECHANICAL, ELECTRICAL, SANITARY, ETC.) SHALL BE SUBJECT FOR VERIFICATION AND DO NOT SCALE.


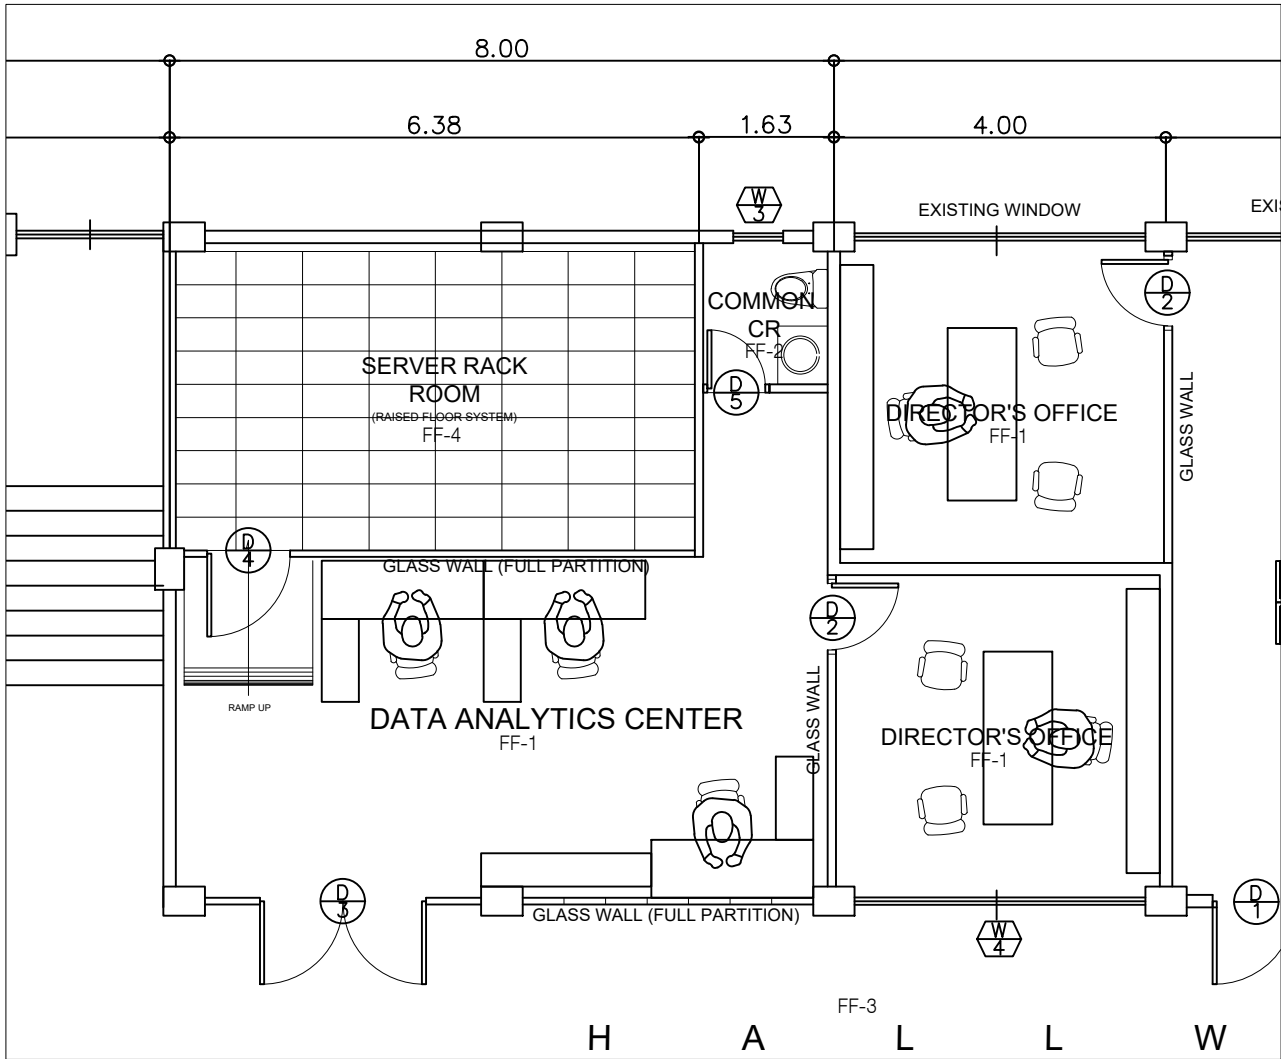


SERVER ROOM BLOW-UP PLAN
SCALE : 1:50 MTS
A-MC-03



BATAAN PENINSULA STATE UNIVERSITY
TECHNICAL WORKING GROUP FOR INFRASTRUCTURE
CAPITOL COMPOUND, BRYO, TENEKERO, CITY OF BALANGA, BATAAN,
E-MAIL: bpsu.techinfo2016@gmail.com / bpsu.techinfo2017@gmail.com
TELEPHONE NO. : (047) 237-15-08

FLOOR FINISH SCHEDULE (FOR ARCHITECT'S APPROVAL)	
FF-1	20 X 100 CERAMIC TILE (WOOD STYLE NON-SKID)
FF-2	30 cm x 30 cm NON-SKID CERAMIC TILES
FF-3	60 cm x 60 cm NON-SKID CERAMIC TILES
FF-4	80 cm x 40 cm RAISED FLOORING SYSTEM
WALL FINISH SCHEDULE	
WF-1	GLASS WALL

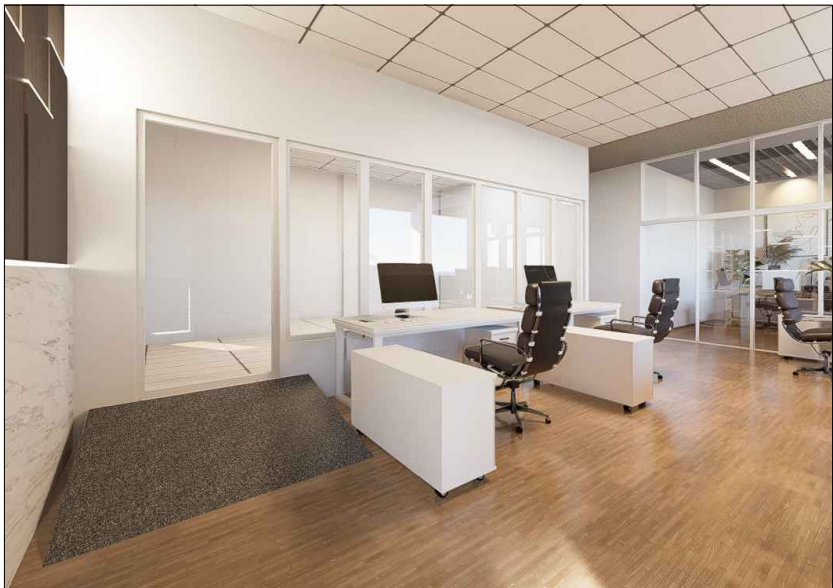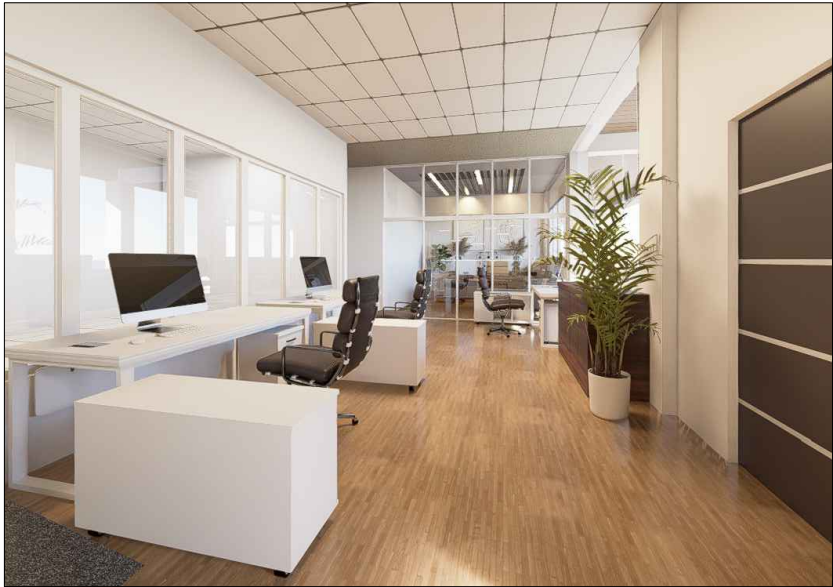

PROJECT TITLE:		
CONVERSION OF ESF THIRD FLOOR BUILDING INTO BPSU COMMAND CENTER AT BPSU MAIN CAMPUS		
LOCATION:		
BATAAN PENINSULA STATE UNIVERSITY MAIN CAMPUS		
STRUCTURAL ENGINEER		
RES. NO. :		
PIR. NO. :		
PLACE :		
TIN NO. :		
MASTER PLUMBER/SANITARY ENGINEER		
RES. NO. :		
PIR. NO. :		
PLACE :		
TIN NO. :		
PROFESSIONAL ELECTRICAL ENGINEER		
RES. NO. :		
PIR. NO. :		
PLACE :		
TIN NO. :		
PROFESSIONAL MECHANICAL ENGINEER		
RES. NO. :		
PIR. NO. :		
PLACE :		
TIN NO. :		
REVISION		
NO.	DESCRIPTION	DATE
2		
PREPARED BY:		
AR. ROXETTE S. UMEREZ		
ARCHITECT 1, BPSU TWG HEAD FOR INFRASTRUCTURE		
RES. NO. :		
PIR. NO. :		
PLACE :		
REVIEWED BY:		
JASON ANTHONY B. BANZON		
CAMPUS DIRECTOR		
RES. NO. :		
PIR. NO. :		
PLACE :		
NOTED BY:		
ENGR. ALFREDO D. VALENTOS		
DIRECTOR, PPES		
RECOMMENDED BY:		
DR. EDMUNDO C. TUNGOL		
VICE PRESIDENT ADMIN. & FINANCE		
APPROVED BY:		
DR. GREGORIO J. RODIS		
UNIVERSITY PRESIDENT		
REPUBLIC ACT 9266.		
NOTE: THIS DRAWING, AS AN INSTRUMENT OF SERVICE, IS THE PROPERTY OF : BATAAN PENINSULA STATE UNIVERSITY AND AS SUCH MUST NOT BE REPRODUCED OR COPIED IN PART OR IN WHOLE WITHOUT THEIR PERMISSION. ALL DRAWINGS ARE TO BE RETURNED WHEN NO LONGER IN USE.		
SHEET CONTENT:		SHEET NUMBER:
• BLOW-UP PLAN		A-MC-03