



NOTE : DIMENSIONS ON THESE DRAWINGS SHALL HAVE PRECEDENCE OVER SCALE DIMENSIONS. CONTRACTORS SHALL VERIFY AND BE RESPONSIBLE FOR ALL DIMENSIONS AND CONDITIONS ON THE JOB. THE DESIGNER MUST BE NOTIFIED IMMEDIATELY OF ANY VARIATIONS FROM THE DIMENSIONS AND CONDITIONS SHOWN BY THESE DRAWINGS.

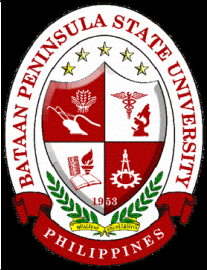

BATAAN PENINSULA STATE UNIVERSITY
TECHNICAL WORKING GROUP FOR INFRASTRUCTURE

CAPITOL COMPOUND, BRYO, TENEKERO, CITY OF BALANGA, BATAAN,
E-MAIL: bpsu.techinfo2016@gmail.com / bpsu.techinfo2017@gmail.com
TELEPHONE NO. : (047) 237-15-08

FLOOR FINISH SCHEDULE (FOR ARCHITECT'S APPROVAL)	
FF-1	20 X 100 CERAMIC TILE (WOOD STYLE NON-SKID)
FF-2	30 cm x 30 cm NON-SKID CERAMIC TILES
FF-3	60 cm x 60 cm NON-SKID CERAMIC TILES
WF-1	GLASS WALL

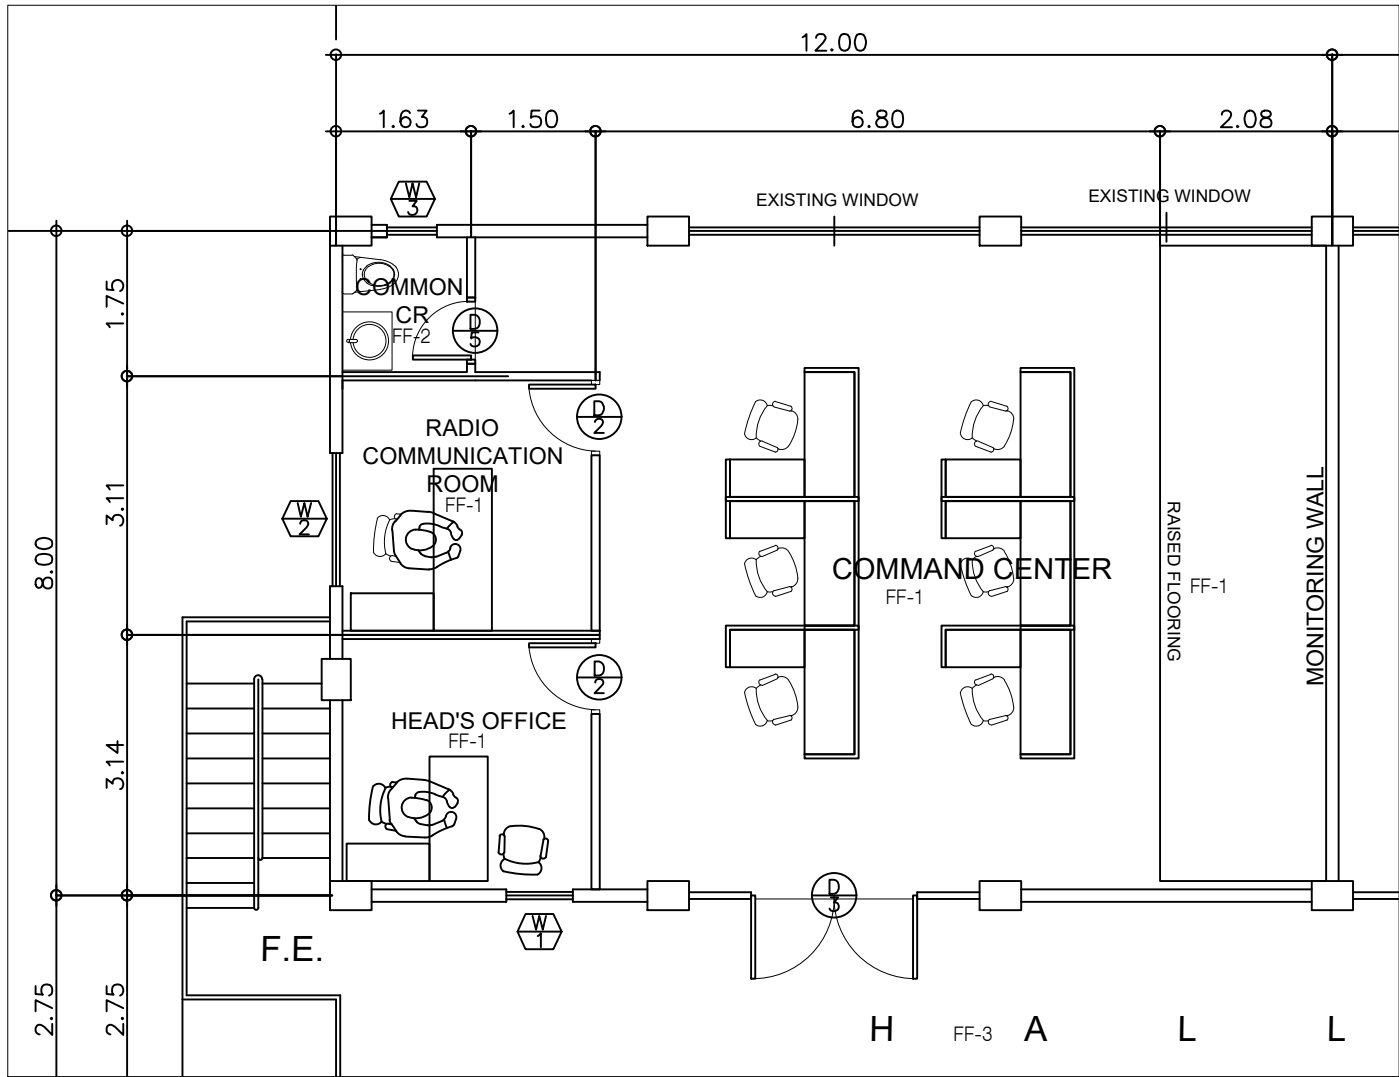

COMMAND CENTER BLOW-UP PLAN
SCALE : 1:50 MTS



PROJECT TITLE:

CONVERSION OF ESF THIRD FLOOR BUILDING INTO BPSU COMMAND CENTER AT BPSU MAIN CAMPUS

LOCATION:

BATAAN PENINSULA STATE UNIVERSITY
MAIN CAMPUS

STRUCTURAL ENGINEER

RES. NO. :
PTR. NO. :
PLACE :
TIN NO. :

MASTER PLUMBER/SANITARY ENGINEER

RES. NO. :
PTR. NO. :
PLACE :
TIN NO. :

PROFESSIONAL ELECTRICAL ENGINEER

RES. NO. :
PTR. NO. :
PLACE :
TIN NO. :

PROFESSIONAL MECHANICAL ENGINEER

RES. NO. :
PTR. NO. :
PLACE :
TIN NO. :

REVISION

NO.	DESCRIPTION	DATE
2		

PREPARED BY:

AR. ROXETTE S. UMEREZ
ARCHITECT 1, BPSU TWG HEAD FOR INFRASTRUCTURE

RES. NO. :
PTR. NO. :
PLACE :
TIN NO. :

REVIEWED BY:

JASON ANTHONY B. BANZON
CAMPUS DIRECTOR

RES. NO. :
PTR. NO. :
PLACE :
TIN NO. :

NOTED BY:

ENGR. ALFREDO D. VALENTOS
DIRECTOR, PPES

RECOMMENDED BY:

DR. EDMUNDO C. TUNGOL
VICE PRESIDENT ADMIN. & FINANCE

APPROVED BY:

DR. GREGORIO J. RODIS
UNIVERSITY PRESIDENT

REPUBLIC ACT 9266.

NOTE: THIS DRAWING, AS AN INSTRUMENT OF SERVICE, IS THE PROPERTY OF : BATAAN PENINSULA STATE UNIVERSITY AND AS SUCH MUST NOT BE REPRODUCED OR COPIED IN PART OR IN WHOLE WITHOUT THEIR PERMISSION. ALL DRAWINGS ARE TO BE RETURNED WHEN NO LONGER IN USE.

SHEET CONTENT: BLOW-UP PLAN

SHEET NUMBER: A-MC-04