


NOTE : WRITTEN DIMENSIONS ON THESE DRAWINGS SHALL HAVE PRECEDENCE OVER SCALED DIMENSIONS. CONTRACTORS SHALL VERIFY AND BE RESPONSIBLE FOR ALL DIMENSIONS. ANY DISCREPANCY ON ALL DRAWINGS & SPECIFICATIONS SHALL BE THE RESPONSIBILITY OF THE CONTRACTOR. ANY DISCREPANCY OF ANY MECHANICAL, ETC., SHALL BE SUBJECT FOR VERIFICATION. DO NOT SCALE!



BATAAN PENINSULA STATE UNIVERSITY  
TECHNICAL WORKING GROUP FOR INFRASTRUCTURE  
CAPITOL COMPOUND, BRGY. TENGUERO, CITY OF BALANGA, BATAAN  
E-MAIL: bpsu.twginfra2016@gmail.com/ bpsupps2017@gmail.com  
TELEPHONE NO. : (047) 237-15-98

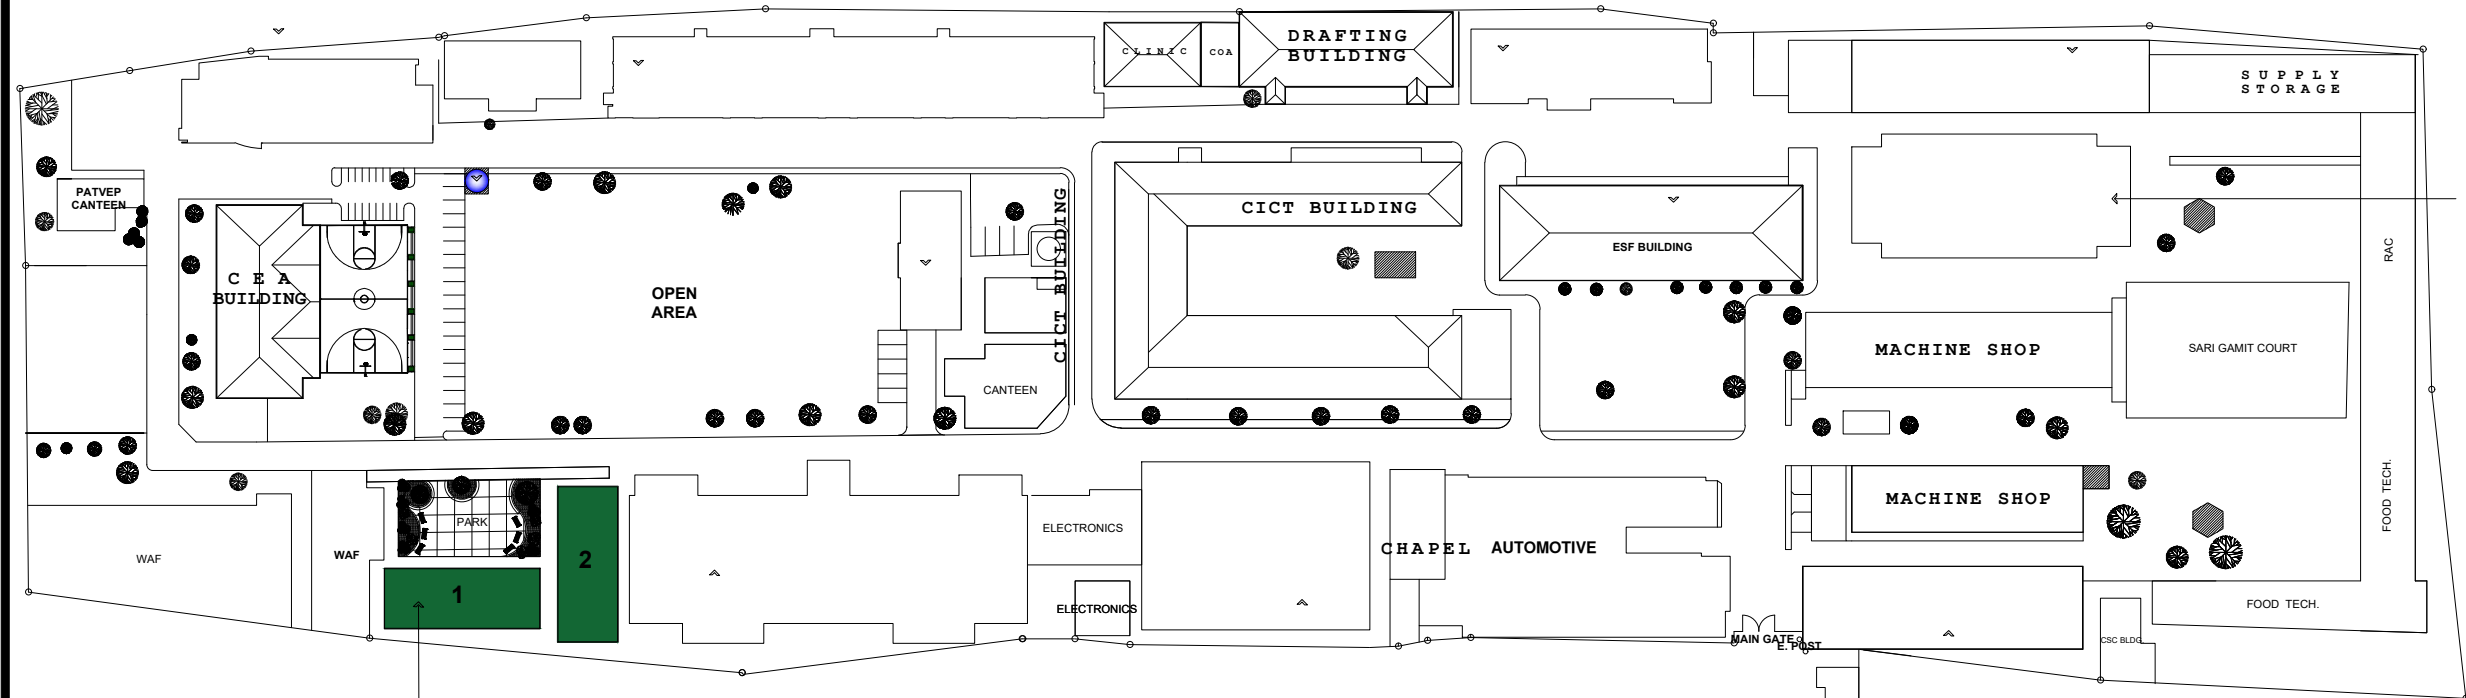

SCIENCE TECHNOLOGY BUILDING

MAIN CAMPUS SITE DEVELOPMENT PLAN  
SCALE : NTS.

PROJECT TITLE:  
  
REFURBISHMENT OF  
CHEMISTRY LECTURE ROOM  
AT BPSU MAIN CAMPUS

LOCATION:  
BATAAN PENINSULA STATE UNIVERSITY (MAIN CAMPUS)  
CAPITOL COMPOUND, CITY OF BALANGA, BATAAN

STRUCTURAL ENGINEER  
REG. NO :  
PTR. NO :  
PLACE :  
TIN. NO :

MASTER PLUMBER/SANITARY ENGINEER  
REG. NO :  
PTR. NO :  
PLACE :  
TIN. NO :

PROFESSIONAL ELECTRICAL ENGINEER  
REG. NO :  
PTR. NO :  
PLACE :  
TIN. NO :

PROFESSIONAL MECHANICAL ENGINEER  
REG. NO :  
PTR. NO :  
PLACE :  
TIN. NO :

REVISION		
NO.	DESCRIPTION	DATE

PREPARED BY:  
  
AR. SHARON R. BAUTISTA  
ARCHITECT

REVIEWED BY:  
  
ENGR. ROY JOSEPH P. ENRIQUEZ  
DIRECTOR OF PPES

RECEIVED BY:  
  
JOERALD M. GADIA, MAPhilo  
VICE PRESIDENT ADMIN & FINANCE

APPROVED BY:  
  
DR. RUBY B. SANTOS-MATIBAG  
UNIVERSITY PRESIDENT

REPUBLIC ACT 9266.  
  
NOTE: THIS DRAWING, AS AN INSTRUMENT  
OF SERVICE IS THE PROPERTY OF :  
BATAAN PENINSULA STATE UNIVERSITY  
AND AS SUCH MUST NOT BE REPRODUCED  
OR COPIED IN PART OR IN WHOLE  
WITHOUT THEIR PERMISSION ALL  
DRAWINGS ARE TO BE RETURNED WHEN  
NO LONGER IN USE.

SHEET CONTENT:	SHEET NUMBER:
- FDAS	F-1