

PROJECT TITLE

REHABILITATION OF GRADUATE STUDIES BUILDING TO ARTS & SCIENCES BLDG. PHASE II

LOCATION:

BATAAN PENINSULA STATE UNIVERSITY (MAIN CAMPUS)
CAPITOL COMPOUND, CITY OF BALANGA, BATAAN

STRUCTURAL ENGINEER

REG. NO. :
PTR. NO. :
PLACE :
TN. NO. :

MASTER PLUMBER/SANITARY ENGINEER

REG. NO. :
PTR. NO. :
PLACE :
TN. NO. :

PROFESSIONAL ELECTRICAL ENGINEER

REG. NO. :
PTR. NO. :
PLACE :
TN. NO. :

PROFESSIONAL MECHANICAL ENGINEER

REG. NO. :
PTR. NO. :
PLACE :
TN. NO. :

REVISION

NO.	DESCRIPTION	DATE
2		

PREPARED BY:

AR. ROXETTE S. UMEREZ
ARCHITECT 1, BPSU TUG

REG. NO. :
PTR. NO. :
PLACE :
CHECKED BY:

AR. JO-ANA MARI Z. TANEGA
ARCHITECT 1, PPES OFFICE

REG. NO. :
PTR. NO. :
PLACE :
NOTED BY:

DR. ALFREDO D. VALENTOS
DIRECTOR OF PPES OFFICE

RECOMMENDED BY:

DR. EDMUNDO C. TUNGOL
VICE PRESIDENT ADMIN. & FINANCE


APPROVED BY:

DR. GREGORIO J. RODIS
UNIVERSITY PRESIDENT

REPUBLIC ACT 9266.
NOTE: THIS DRAWING, AS AN INSTRUMENT OF SERVICE, IS THE PROPERTY OF : BATAAN PENINSULA STATE UNIVERSITY AND AS SUCH MUST NOT BE REPRODUCED OR COPIED IN PART OR IN WHOLE WITHOUT THEIR PERMISSION ALL DRAWINGS ARE TO BE RETURNED WHEN NO LONGER IN USE.

SHEET CONTENT: LONGITUDINAL SECTION

SHEET NUMBER: A-GS2-12

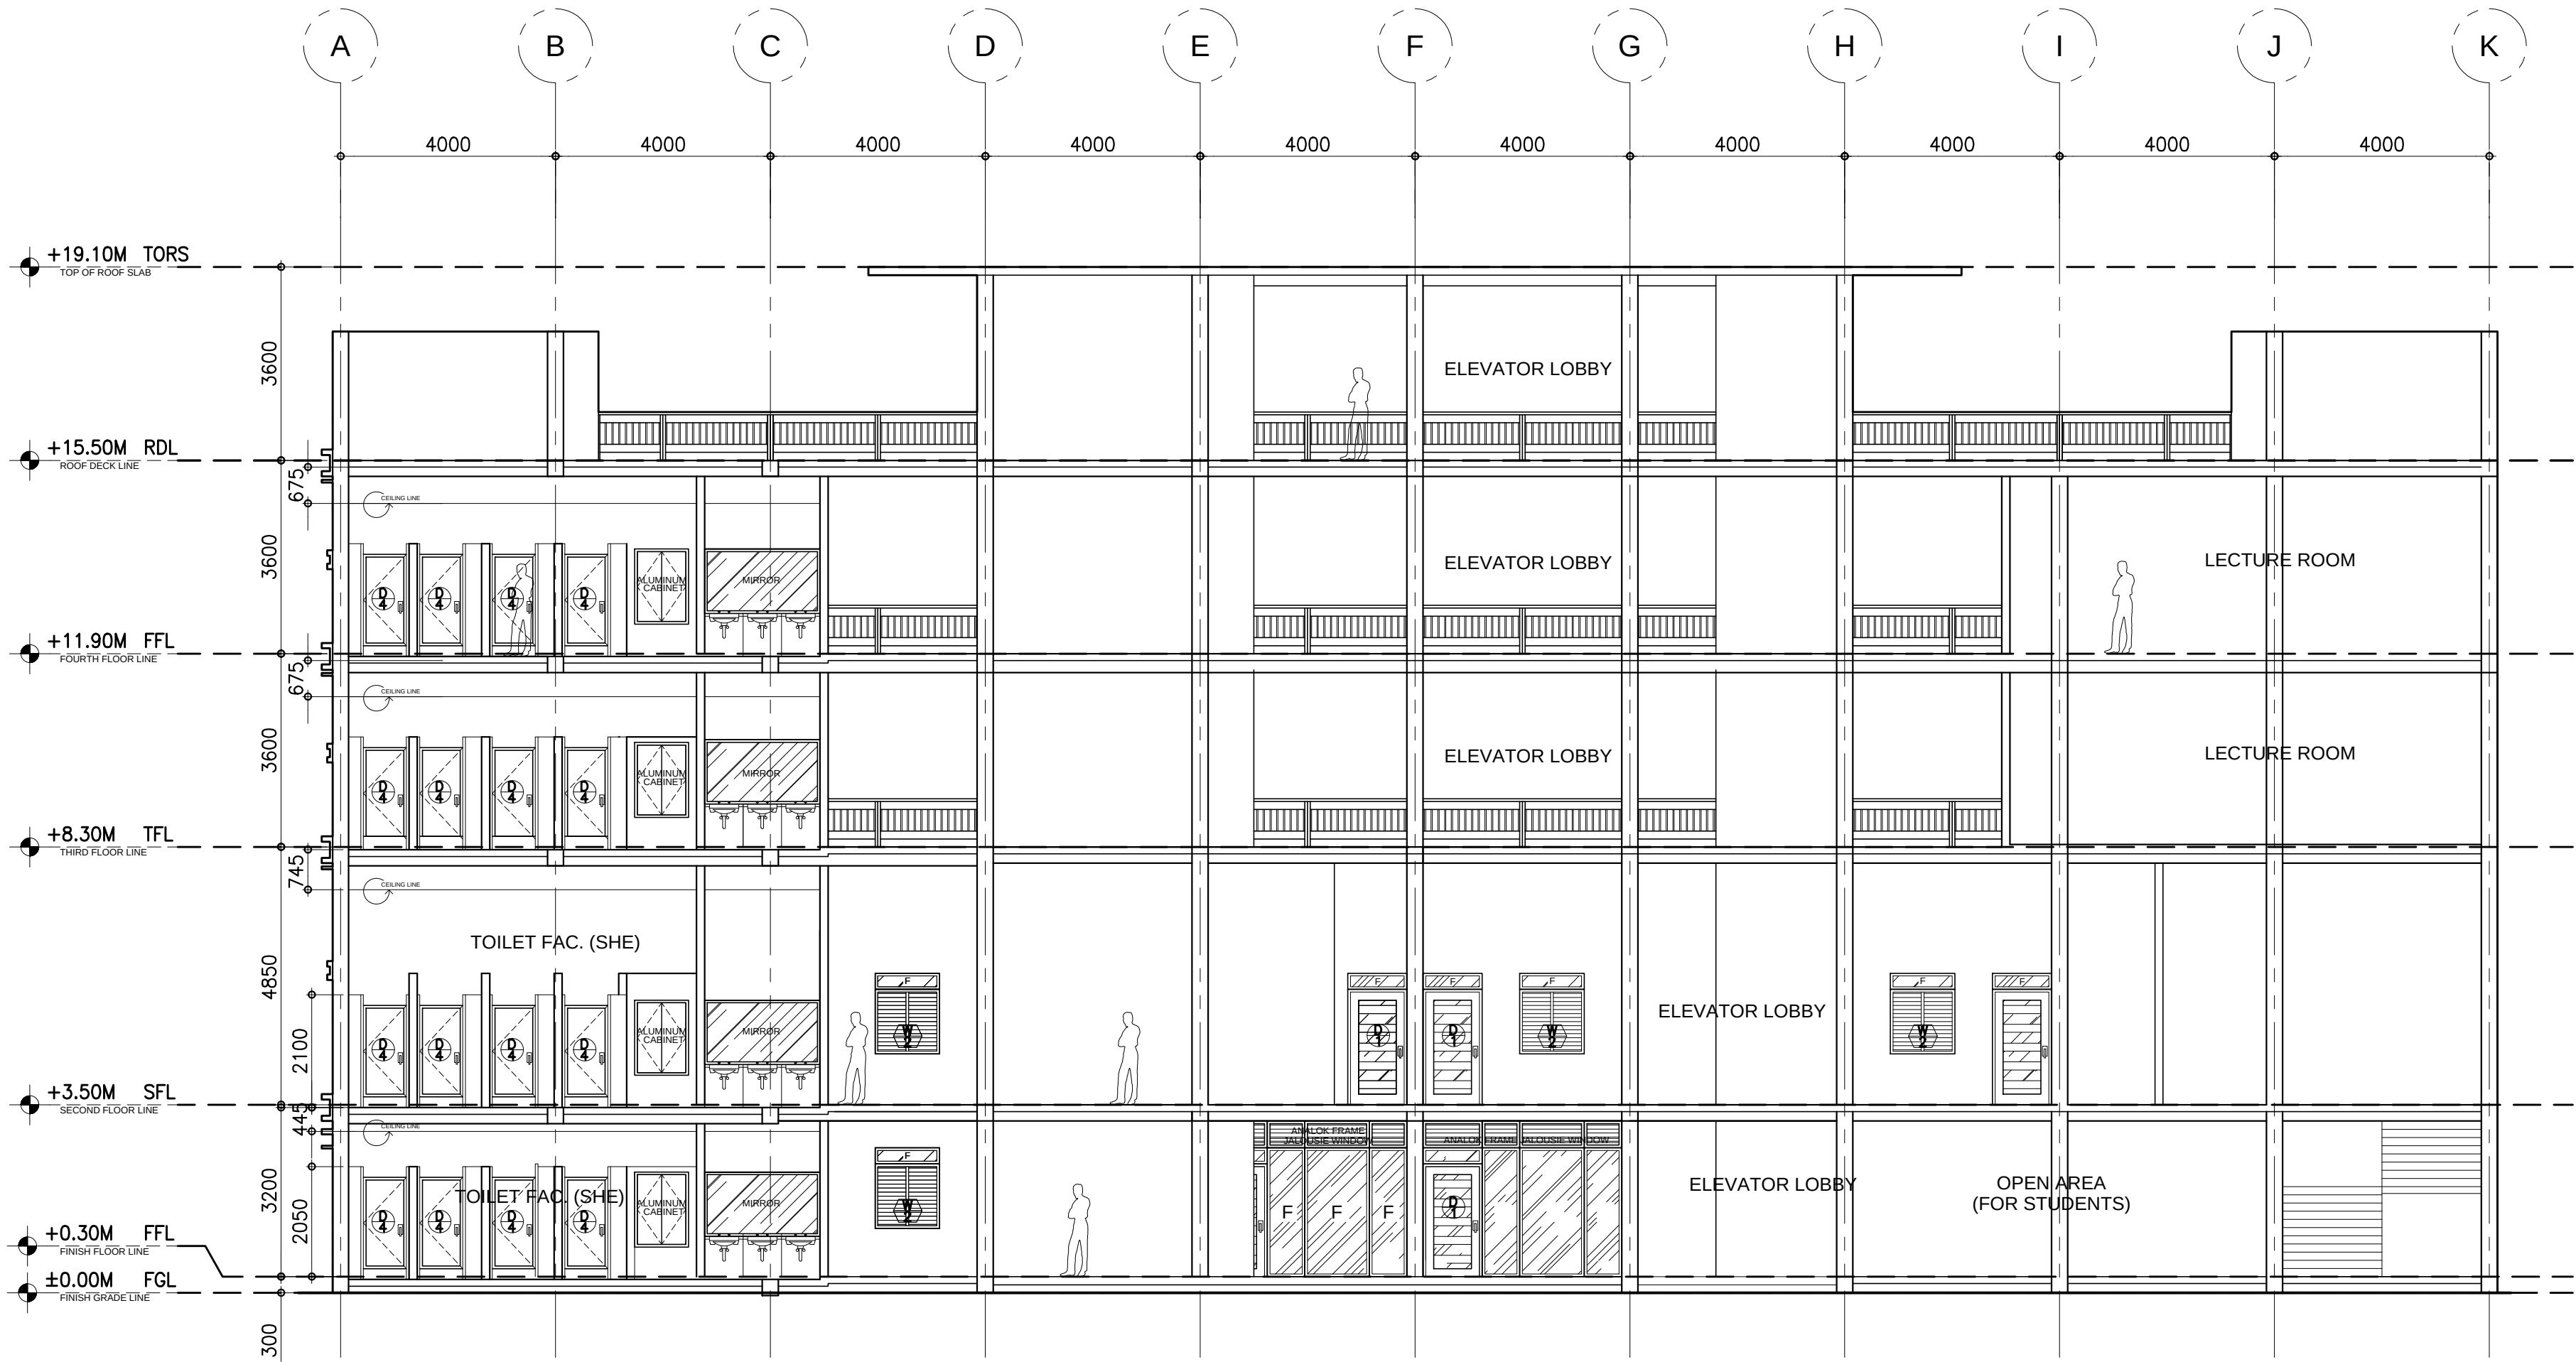

A LONGITUDINAL SECTION
A-GS2-12 A-GS2-12 SCALE : 1:100 M.



BATAAN PENINSULA STATE UNIVERSITY
TECHNICAL WORKING GROUP FOR INFRASTRUCTURE

CAPITOL COMPOUND, BROY, TENEJERO, CITY OF BALANGA, BATAAN,
E-MAIL: bpsu.teginfra2016@gmail.com/ bpsupes2017@gmail.com
TELEPHONE NO. : (047) 237-15-98

FLOOR FINISH SCHEDULE (FOR ARCHITECT'S APPROVAL)		WALL FINISH SCHEDULE (FOR ARCHITECT'S APPROVAL)		PARTITION SCHEDULE (FOR ARCHITECT'S APPROVAL)	
FF-1	FROG GRASS	W-1	SEMI-GLOSS LATEX PAINT	P-1	LOW PARTITION 100mm THK X 1200mm HEIGHT DRYWALL
FF-2	6mm X 600mm x 600mm CERAMIC VITRIFIED TILES	W-1a	SEMI-GLOSS LATEX PAINT (FINAL COAT)	P-2	FLOOR TO CEILING WALL PARTITION CLAD WITH POLYESTER ACOUSTIC PANEL (THICKNESS FOR VERIFICATION)
FF-3	6mm X 300mm x 300mm CERAMIC VITRIFIED TILES (NON-SKID)	W-2	ELASTOMERIC PAINT FINISH	P-3	FLOOR TO ABOVE CEILING DRYWALL
FF-4	6mm X 600mm x 600mm CERAMIC VITRIFIED TILES (NON-SKID)	W-3	SEMI-GLOSS LACQUER ENAMEL FINISH	P-4	FLOOR TO ABOVE CEILING 100mm CHB WALL
FF-5	HARDENED CEMENT SMOOTH FINISH W/ BITUMINOUS WATER PROOFING	W-4	12mm thk. POLYESTER ACOUSTIC PANEL	P-5	FLOOR TO SOFFIT 2 HR FIRE RATED 150mm CHB WALL
FF-6	HARDENED CEMENT SMOOTH FINISH	W-5	18mm thk. POLYESTER ACOUSTIC PANEL	P-6	FLOOR TO ROOF DECK 150mm CHB WALL
FF-7	PEBBLE-WASH OUT FINISH	W-6	25mm thk. WOOD FIBER ACOUSTIC PANEL	P-7	ANALOK FRAME w/ 6mm THK GLASS WALL w/JALOUSY WINDOW
FF-8	HARDENED CEMENT SMOOTH FINISH W/ WATER PROOFING	W-7	QUICK DRYING ENAMEL OR EQUIVALENT	P-8	RAILING (SEE DETAILS)
FF-9	BROAD LOOMS (FOR VERIFICATION)	W-8	PAINTED SAND BLAST FINISH	P-9	HIGH PARTITION 100mm THK X 2100mm HEIGHT
FF-10	EXISTING FLOOR FINISH	W-9	GREEN WALL WITH BRACING OF 2" WALL ANGLE WELDED WITH WIRE MESH	P-10	FLOOR TO ABOVE CEILING PARTITION WALL

NOTE :
WRITTEN DIMENSIONS ON THESE DRAWINGS SHALL HAVE PRECEDENCE OVER SCALED DIMENSIONS. CONTRACTORS SHALL VERIFY AND BE RESPONSIBLE FOR ALL DIMENSIONS AND CONDITIONS ON THE JOB. THE DESIGNER MUST BE NOTIFIED IMMEDIATELY OF ANY VARIATIONS FROM THE DIMENSIONS AND CONDITIONS SHOWN BY THESE DRAWINGS.

NOTE :
IF IN DOUBT, ASK
DO NOT SCALE!