




NOTE: ALL DIMENSIONS ON THESE DRAWINGS SHALL HAVE PRECEDENCE OVER SCALED DIMENSIONS. CONTRACTORS SHALL VERIFY AND BE RESPONSIBLE FOR ALL DIMENSIONS AND CONDITIONS ON THE JOB. THE DESIGNER MUST BE NOTIFIED IMMEDIATELY OF ANY VARIATIONS FROM THE DIMENSIONS AND CONDITIONS SHOWN BY THESE DRAWINGS.

NOTE: DISCREPANCY ON ALL DRAWINGS & SPECIFICATIONS (ARCHITECTURAL, STRUCTURAL, SANITARY, ELECTRICAL, MECHANICAL ETC.) SHALL BE SUBJECT FOR VERIFICATION DO NOT SCALE!

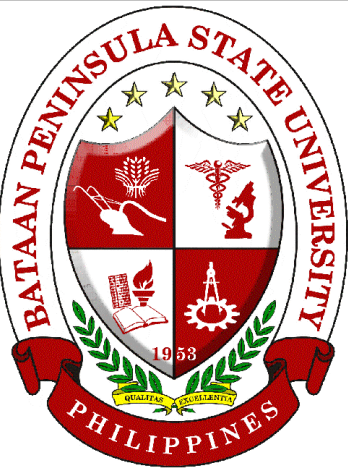


BATAAN PENINSULA STATE UNIVERSITY
TECHNICAL WORKING GROUP FOR INFRASTRUCTURE


CAPITOL COMPOUND, BRGY. TENEJERO, CITY OF BALANGA, BATAAN,
E-MAIL: bpsu.twginfo2016@gmail.com/ bpsupes2017@gmail.com
TELEPHONE NO. : (0477) 237-15-98

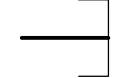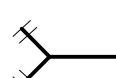LEGEND	DESCRIPTION	LEGEND	DESCRIPTION	
	GATE VALVE		STUB OUT	
	CHECK VALVE		PENDENT TYPE SPRINKLER	
<u>4"Ø B.I. PIPE</u>	4"Ø B.I. PIPE		SIAMESE TWIN	
<u>1"Ø B.I. PIPE</u>	1"Ø B.I. PIPE		FIRE EXTINGUISHER	
	FIRE HOSE CABINET		RISER	


A FIRE HOSE CABINET DETAIL
AFSS-DC-04 AFSS-DC-04 SCALE : NTS.

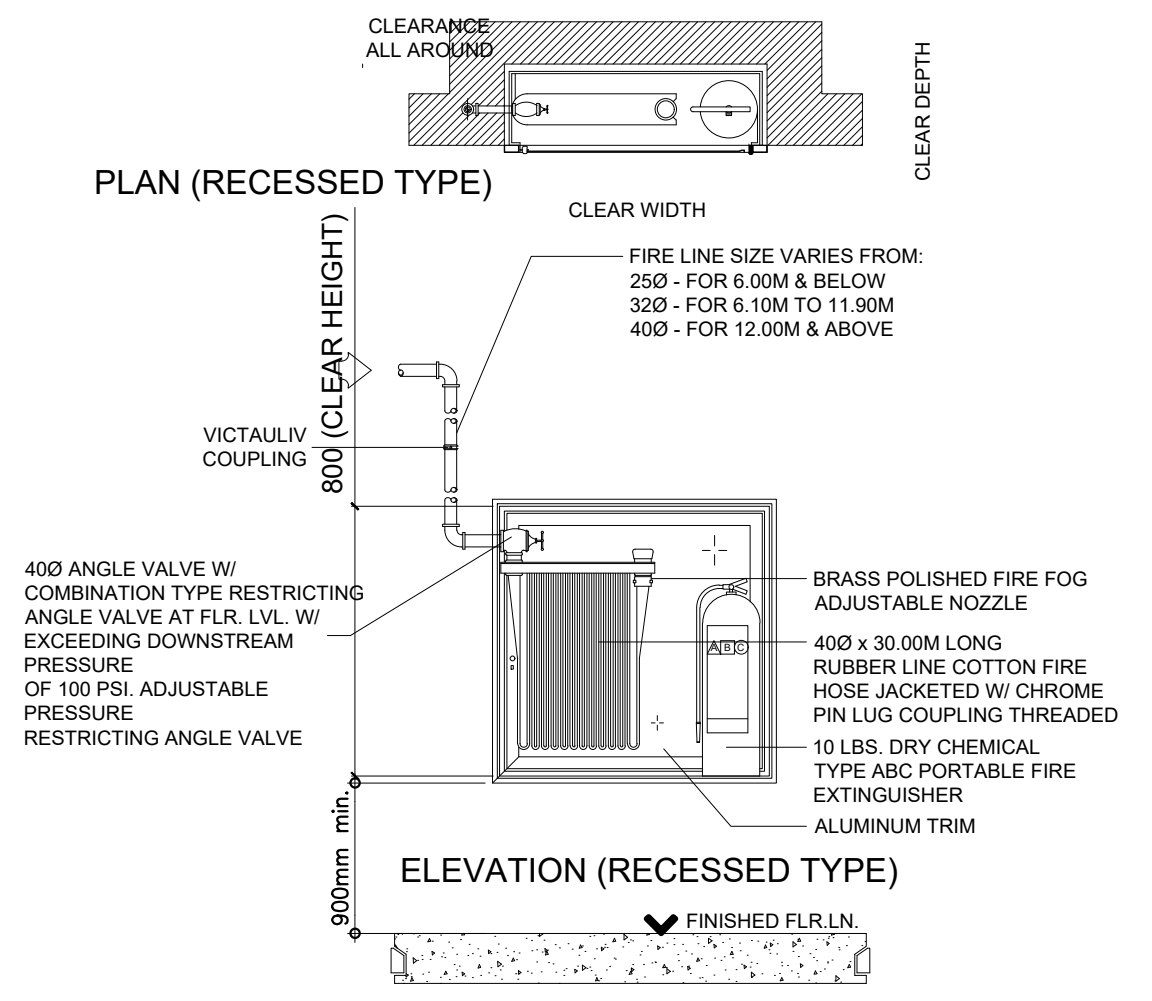

B SIAMESE TWIN DETAIL
AFSS-DC-04 AFSS-DC-04 SCALE : NTS.

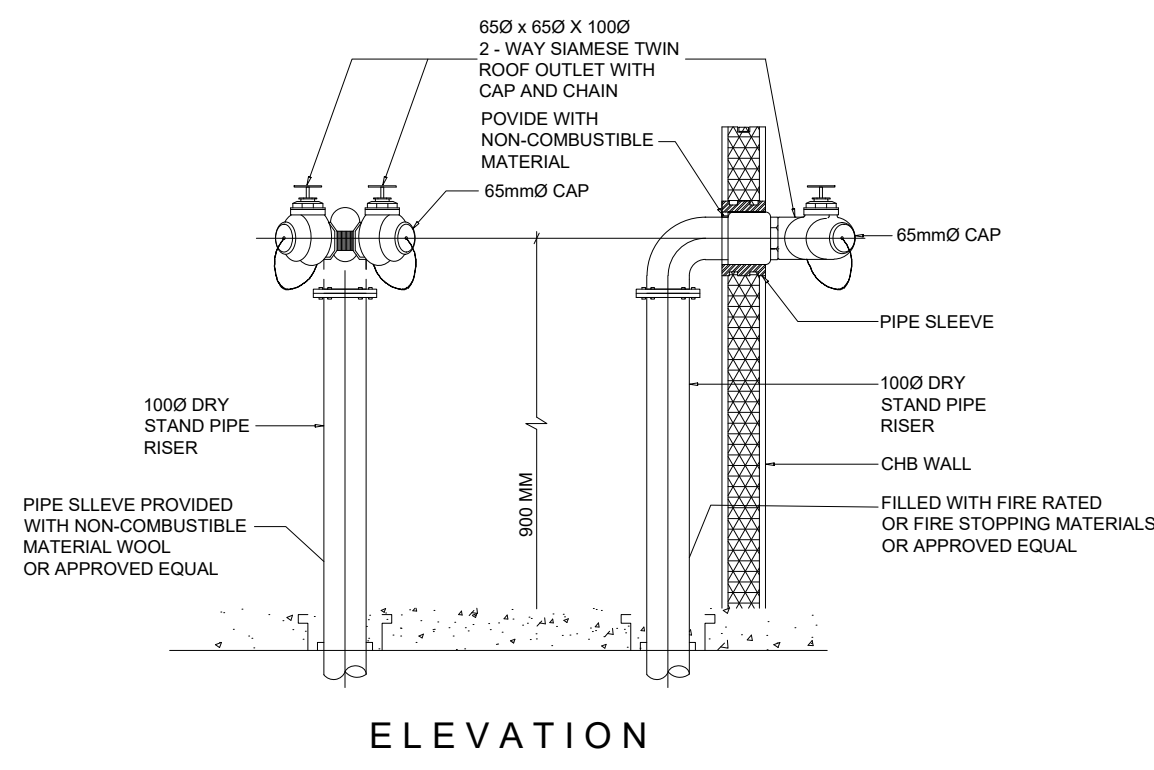

C RISER & FLOW CONTROL
AFSS-DC-04 AFSS-DC-04 SCALE : NTS.

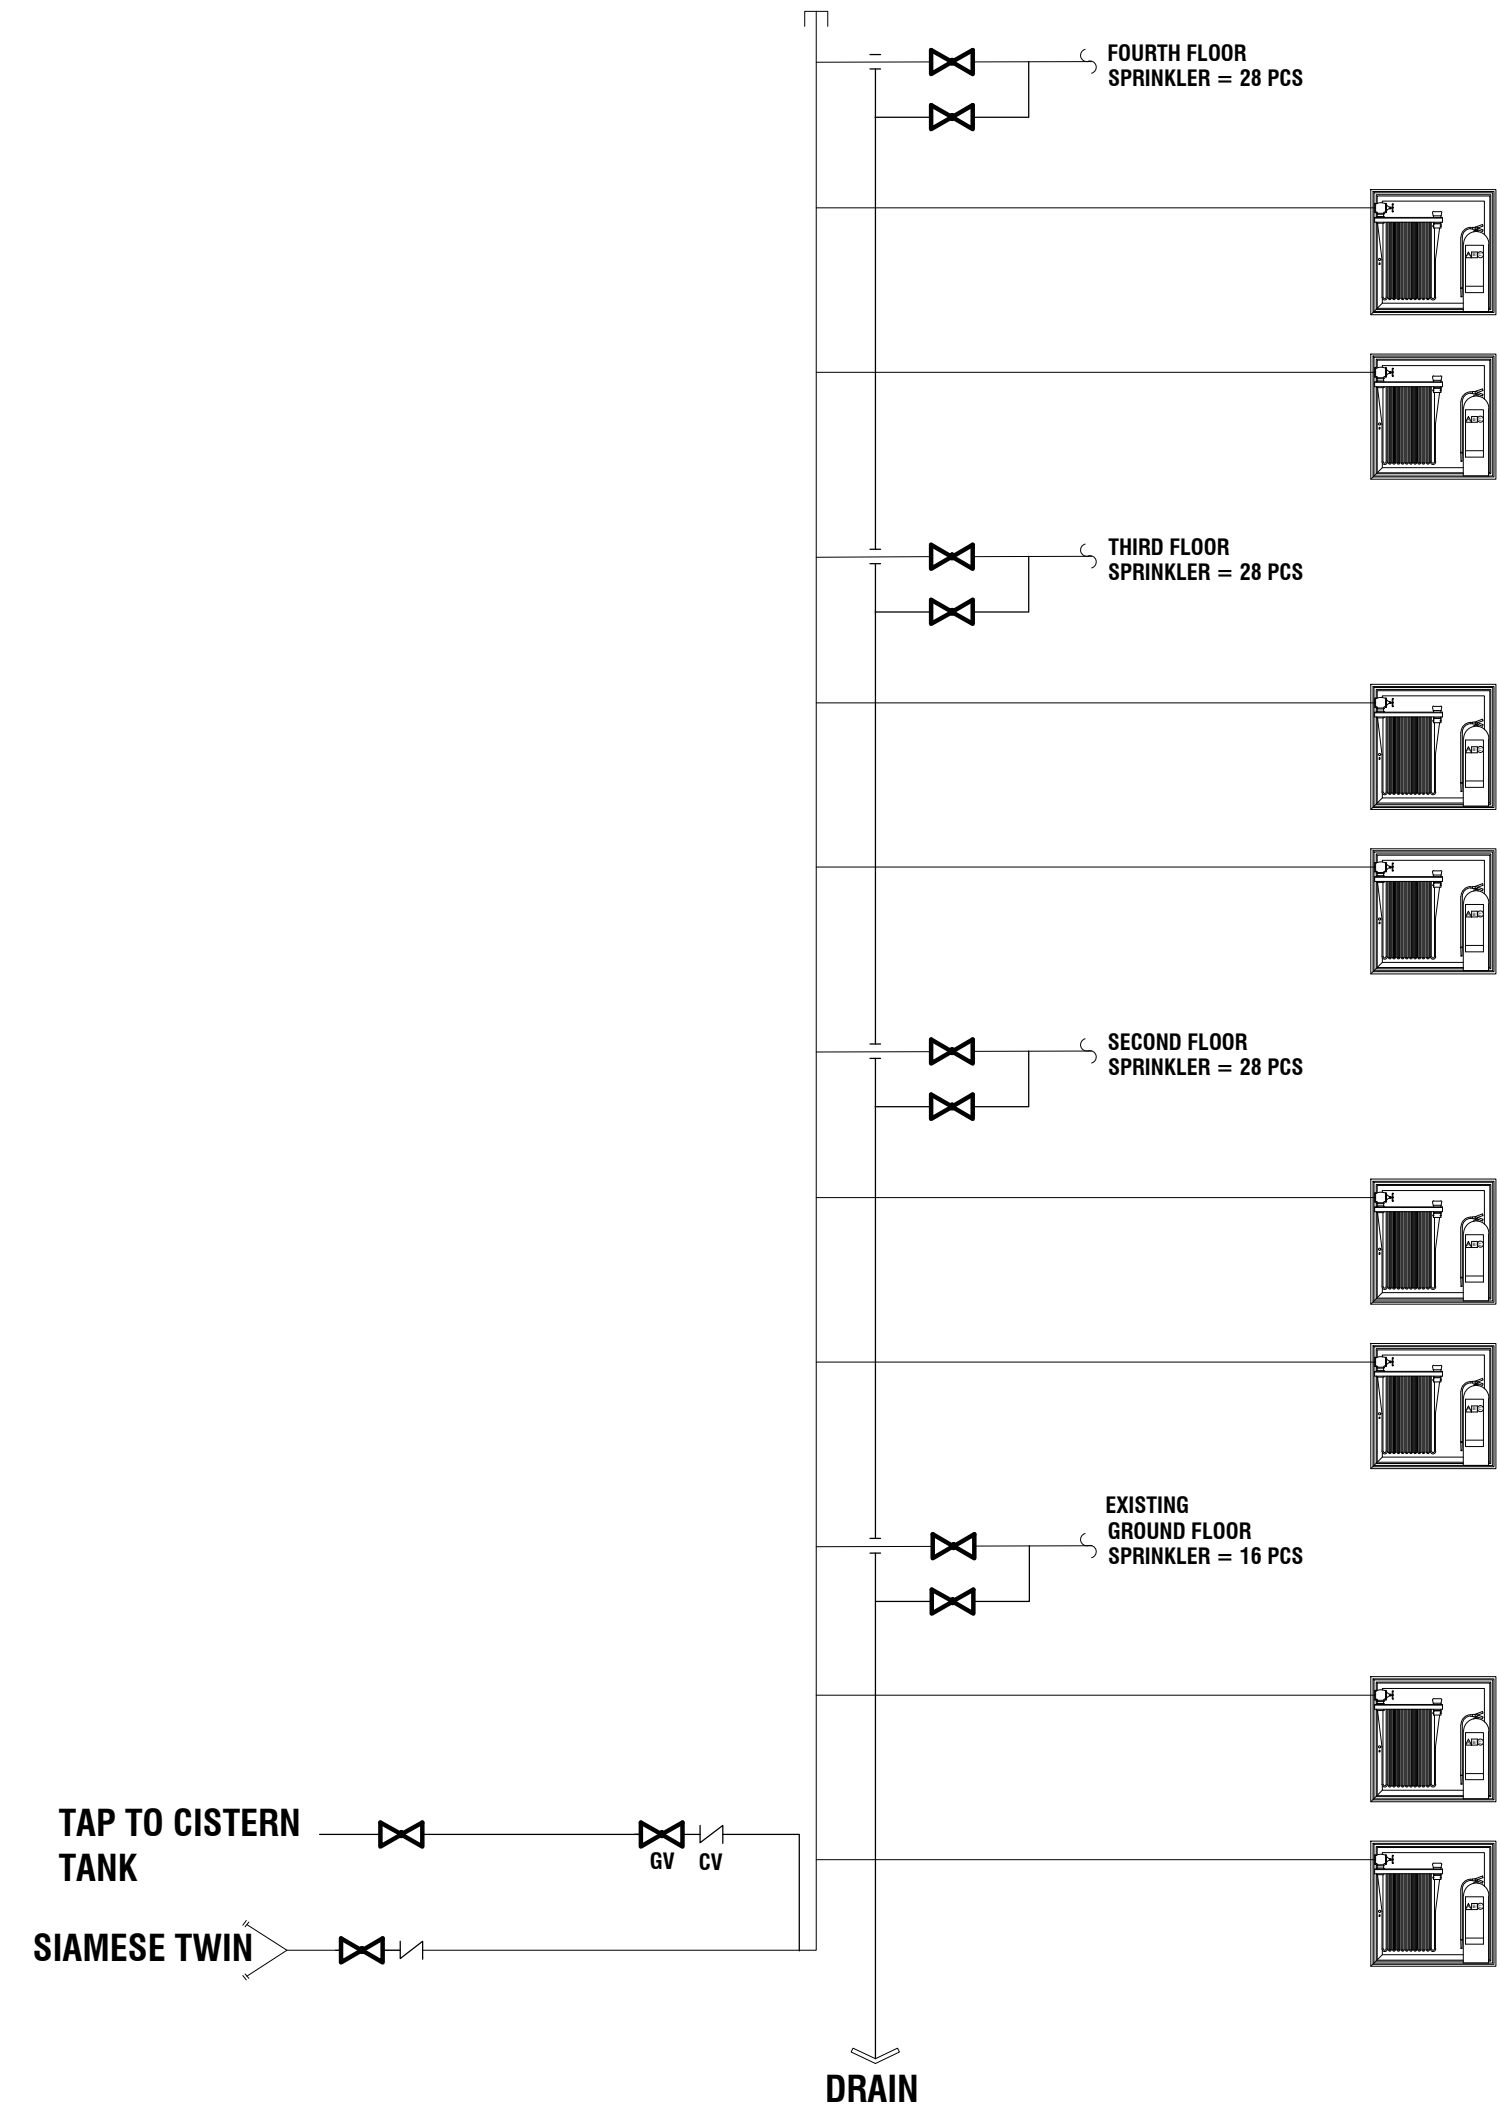

PROJECT TITLE:

REPAIR & REHABILITATION OF ACADEMIC BLDG. II AT DINALUPIHAN CAMPUS

LOCATION:

BATAAN PENINSULA STATE UNIVERSITY (DINALUPIHAN CAMPUS) DINALUPIHAN, BATAAN

STRUCTURAL ENGINEER

REG. NO. :
PTR. NO. :
PLACE :
TIN NO. :

MASTER PLUMBER/SANITARY ENGINEER

REG. NO. :
PTR. NO. :
PLACE :
TIN NO. :

PROFESSIONAL ELECTRICAL ENGINEER

REG. NO. :
PTR. NO. :
PLACE :
TIN NO. :

PROFESSIONAL MECHANICAL ENGINEER

REG. NO. :
PTR. NO. :
PLACE :
TIN NO. :

REVISION

NO.	DESCRIPTION	DATE
1		
2		

PREPARED BY:

AR. ROXETTE S. UMEREZ
ARCHITECT 1, BPSU TUG

REG. NO. :
PTR. NO. :
PLACE :
TIN NO. :

REVIEWED BY:

MR. BILLY ALIPIO
CAMPUS DIRECTOR

NOTED BY:

ENGR. ALFREDO D. VALENTOS
DIRECTOR OF PPES

RECOMMENDED BY:

DR. EDMUNDO C. TUNGOL
VICE PRESIDENT ADMIN. & FINANCE

APPROVED BY:

DR. GREGORIO J. RODIS
UNIVERSITY PRESIDENT

REPUBLIC ACT 9266.
NOTE: THIS DRAWING, AS AN INSTRUMENT OF SERVICE IS THE PROPERTY OF : BATAAN PENINSULA STATE UNIVERSITY AND AS SUCH MUST NOT BE REPRODUCED OR COPIED IN PART OR IN WHOLE WITHOUT THEIR PERMISSION ALL DRAWINGS ARE TO BE RETURNED WHEN NO LONGER IN USE.

SHEET CONTENT: FIRE HOSE CABINET DETAIL
SIAMESE TWIN DETAIL
RISER & FLOW CONTROL

SHEET NUMBER: AFSS-DC-04