




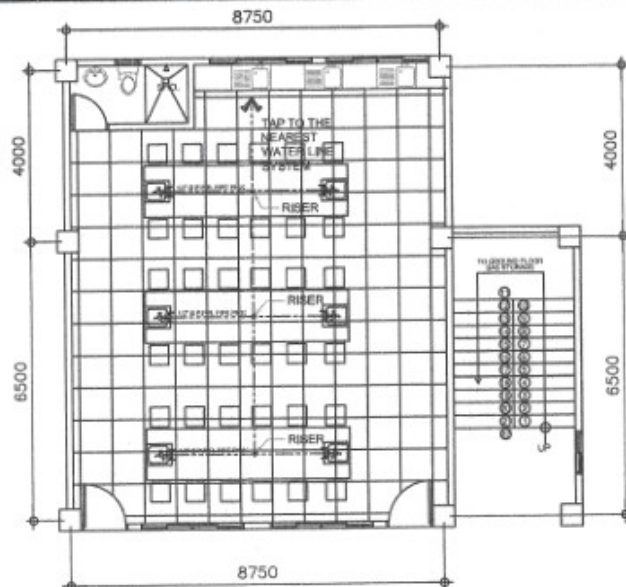

1
A-6
SCALE 1:65MTS.
FLOOR-UP PLAN
WATER LINE LAYOUT

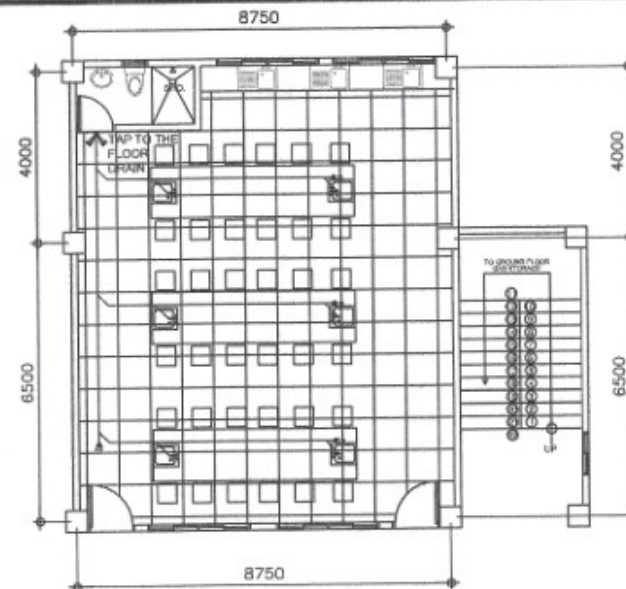

2
A-6
SCALE 1:65MTS.
FLOOR-UP PLAN
SEWER LINE LAYOUT

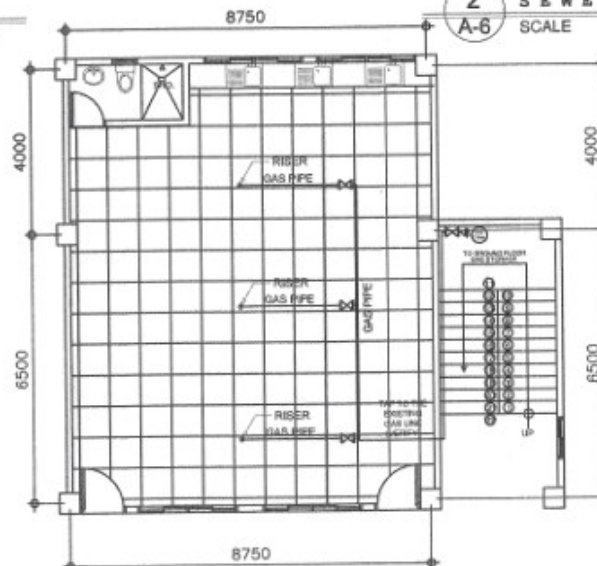

3
A-6
SCALE 1:65MTS.
FLOOR-UP PLAN
GAS LINE LAYOUT



BATAAN PENINSULA STATE UNIVERSITY
TECHNICAL WORKING GROUP FOR INFRASTRUCTURE
OFFICE: CLOUTIER, 2ND FLOOR, CITY OF BATAAN, BATAAN
P-400 • Telephone: (043) 333-1111 • Fax: (043) 333-1111
E-mail: bpsu@bpsu.edu.ph • Website: www.bpsu.edu.ph

- ☐ FOR APPROVAL
- ☐ FOR CONSTRUCTION
- ☐ AS-BUILT PLAN

PROJECT TITLE

CONVERSION OF THREE STOREY BUILDING INTO INTERN BUILDING FOR COLLEGE OF MEDICINE AT BPSU MAIN CAMPUS

ADDRESS
BATAAN PENINSULA STATE UNIVERSITY BATAAN CAMPUS
BATAAN CITY, BATAAN

STRUCTURAL DESIGNER

NAME: _____
DATE: _____
FIRM: _____

MATCHED PLUMBING/SANITARY DESIGNER

NAME: _____
DATE: _____
FIRM: _____

PERSONAL ELECTRICAL DESIGNER

NAME: _____
DATE: _____
FIRM: _____

PERSONAL MECHANICAL DESIGNER

NAME: _____
DATE: _____
FIRM: _____

ENGINEER

DESIGNED BY

APPROVED BY

AR. SHARON K. BAKISTA
ARCHITECT

ENGR. ROY JOSEPH P. ENRIQUEZ
DIRECTOR OF PWS

PROF. JOSEALD M. GADIA
VIOLO DE SANTO ADON & PARTNERS

DR. RUBY A. SANTOS-MATIAS
UNIVERSITY PRESIDENT

REPUBLIC ACT 9268.

NOTE: THIS DRAWING, AS AN INSTRUMENT OF SERVICE, IS THE PROPERTY OF: BATAAN PENINSULA STATE UNIVERSITY AND AS SUCH MUST NOT BE REPRODUCED OR COPIED IN PART OR IN WHOLE WITHOUT THEIR PERMISSION. ALL DRAWINGS ARE TO BE RETURNED WHEN NO LONGER IN USE.

DESIGN DIVISION

DESIGN CLASS

FLOOR-UP PLAN
WATER LINE
SEWER LINE
GAS LINE

A-6